



2 FLOOR PLAN MAIN ENTRY(S)
1/2" = 1'-0"

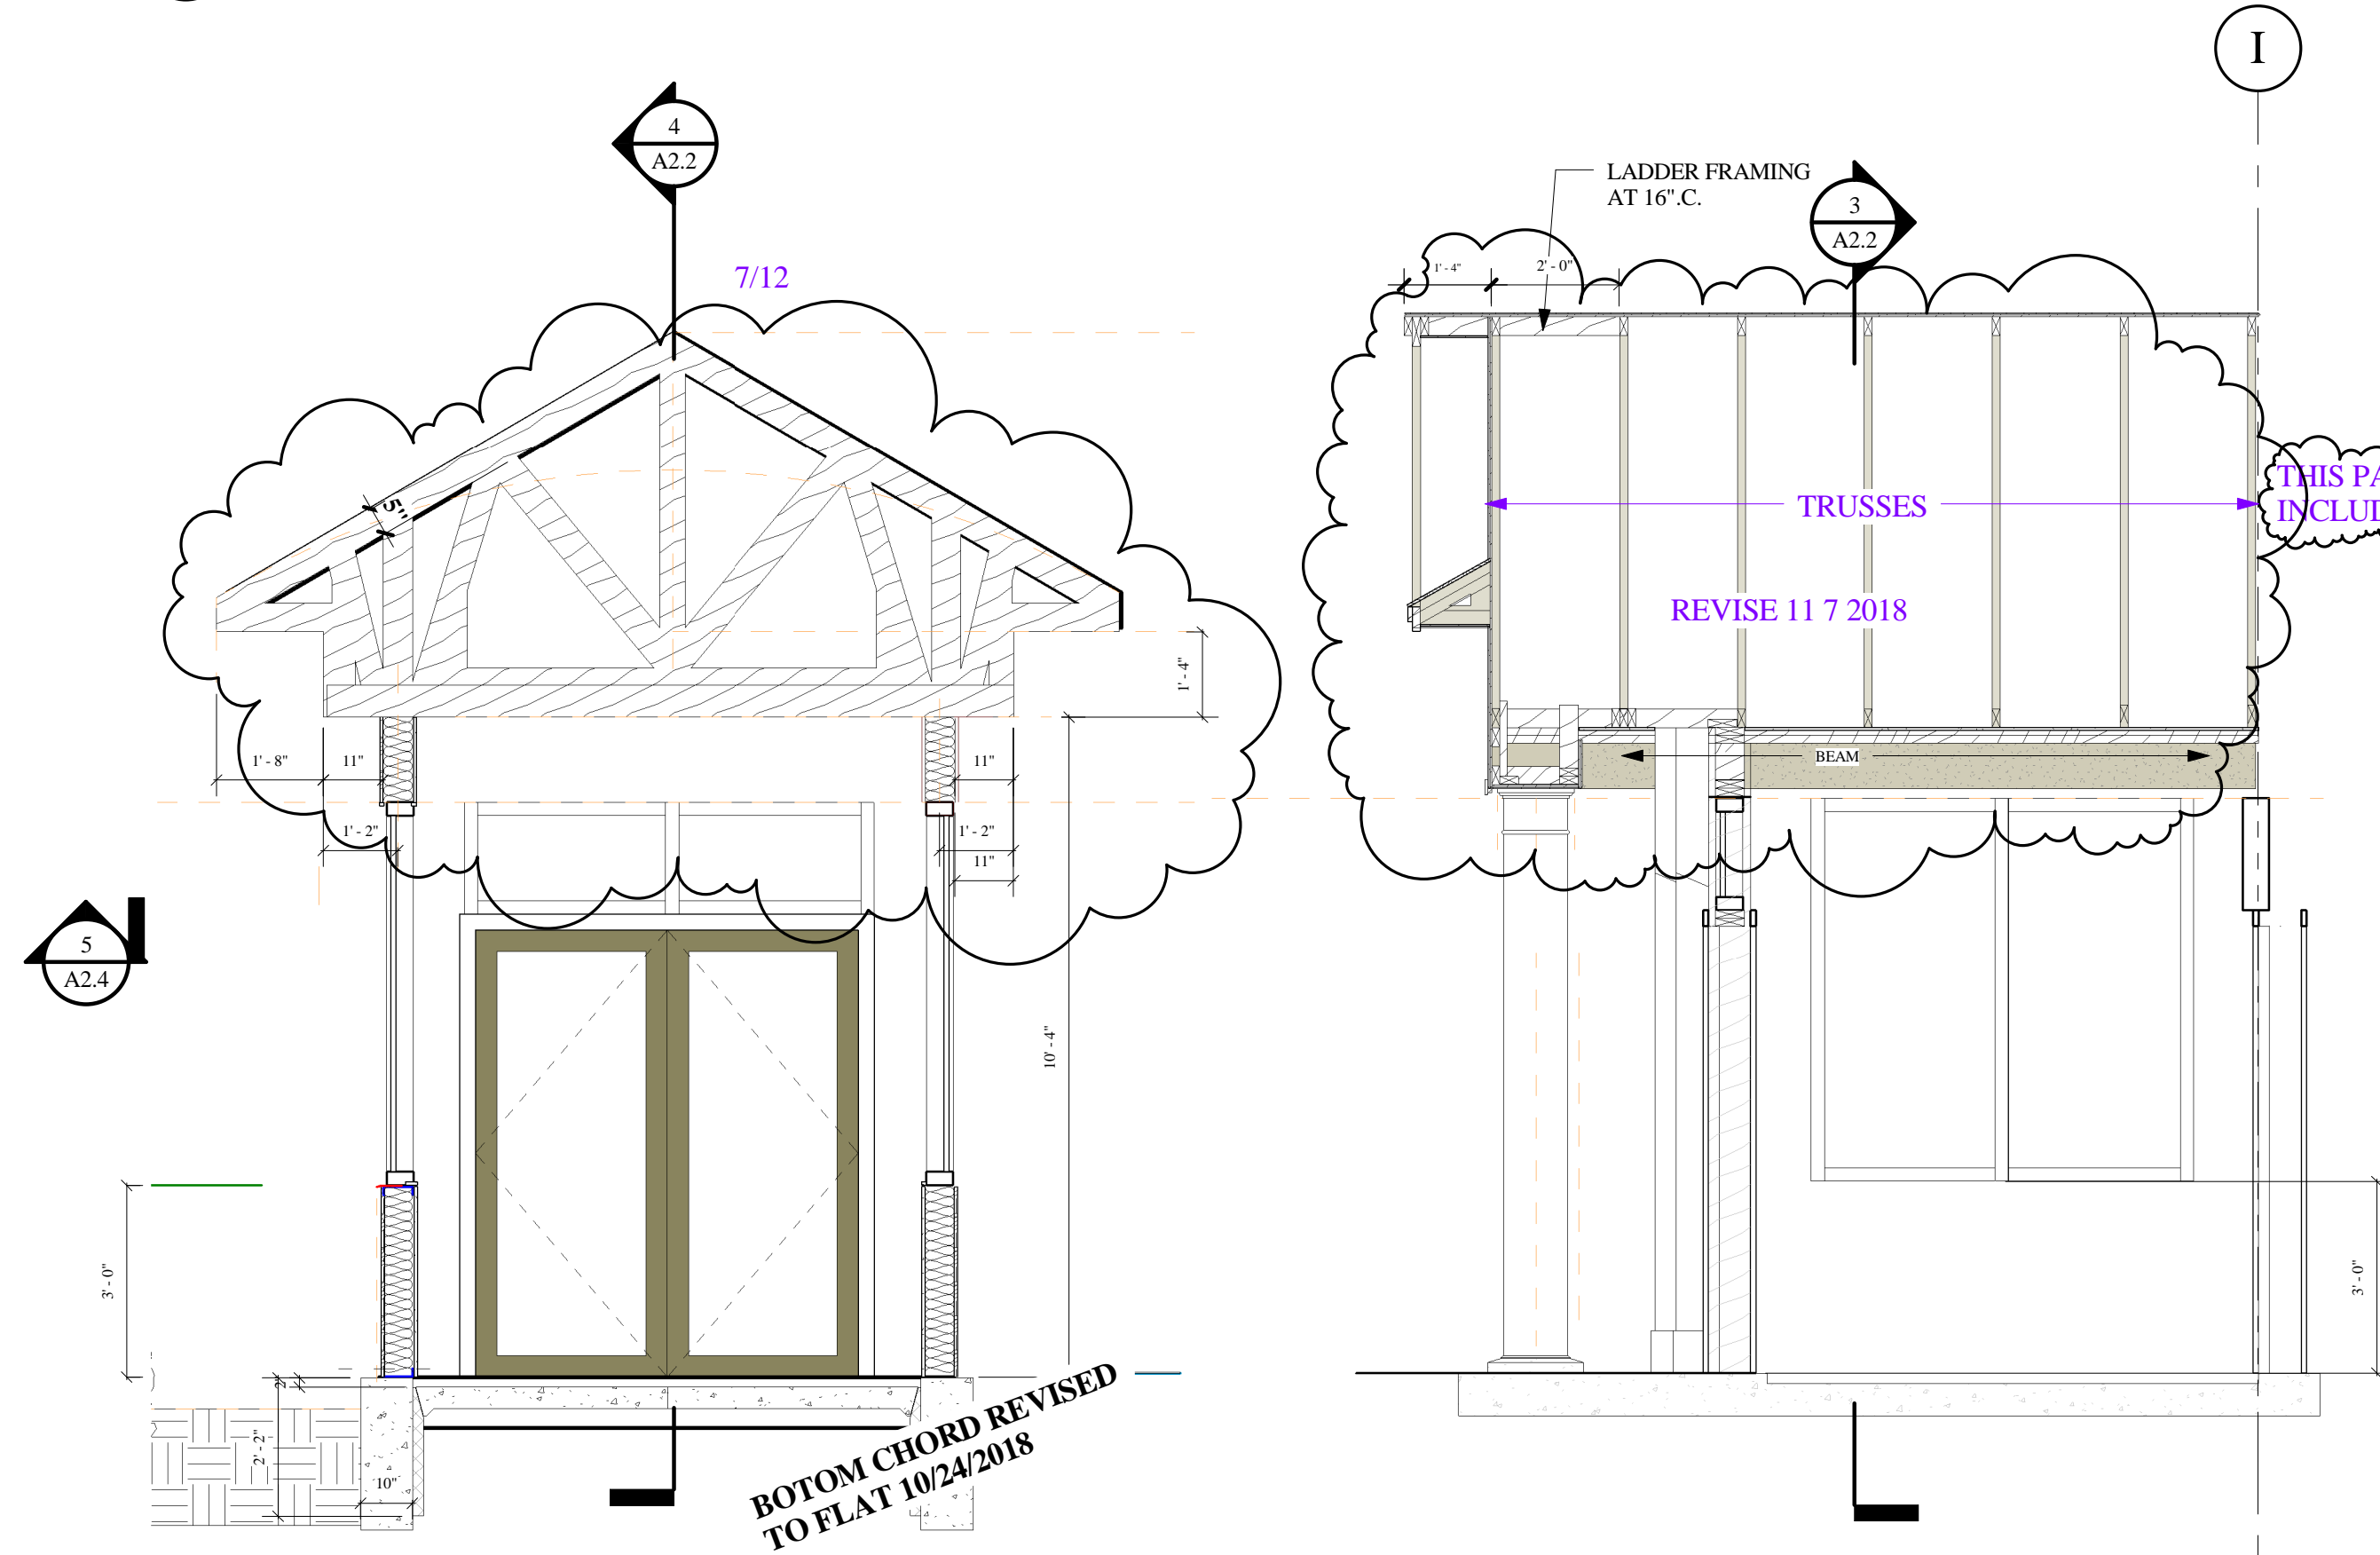

3 ENTRY SECTION 1
3/8" = 1'-0"

4 ENTRY SECTION 2
3/8" = 1'-0"

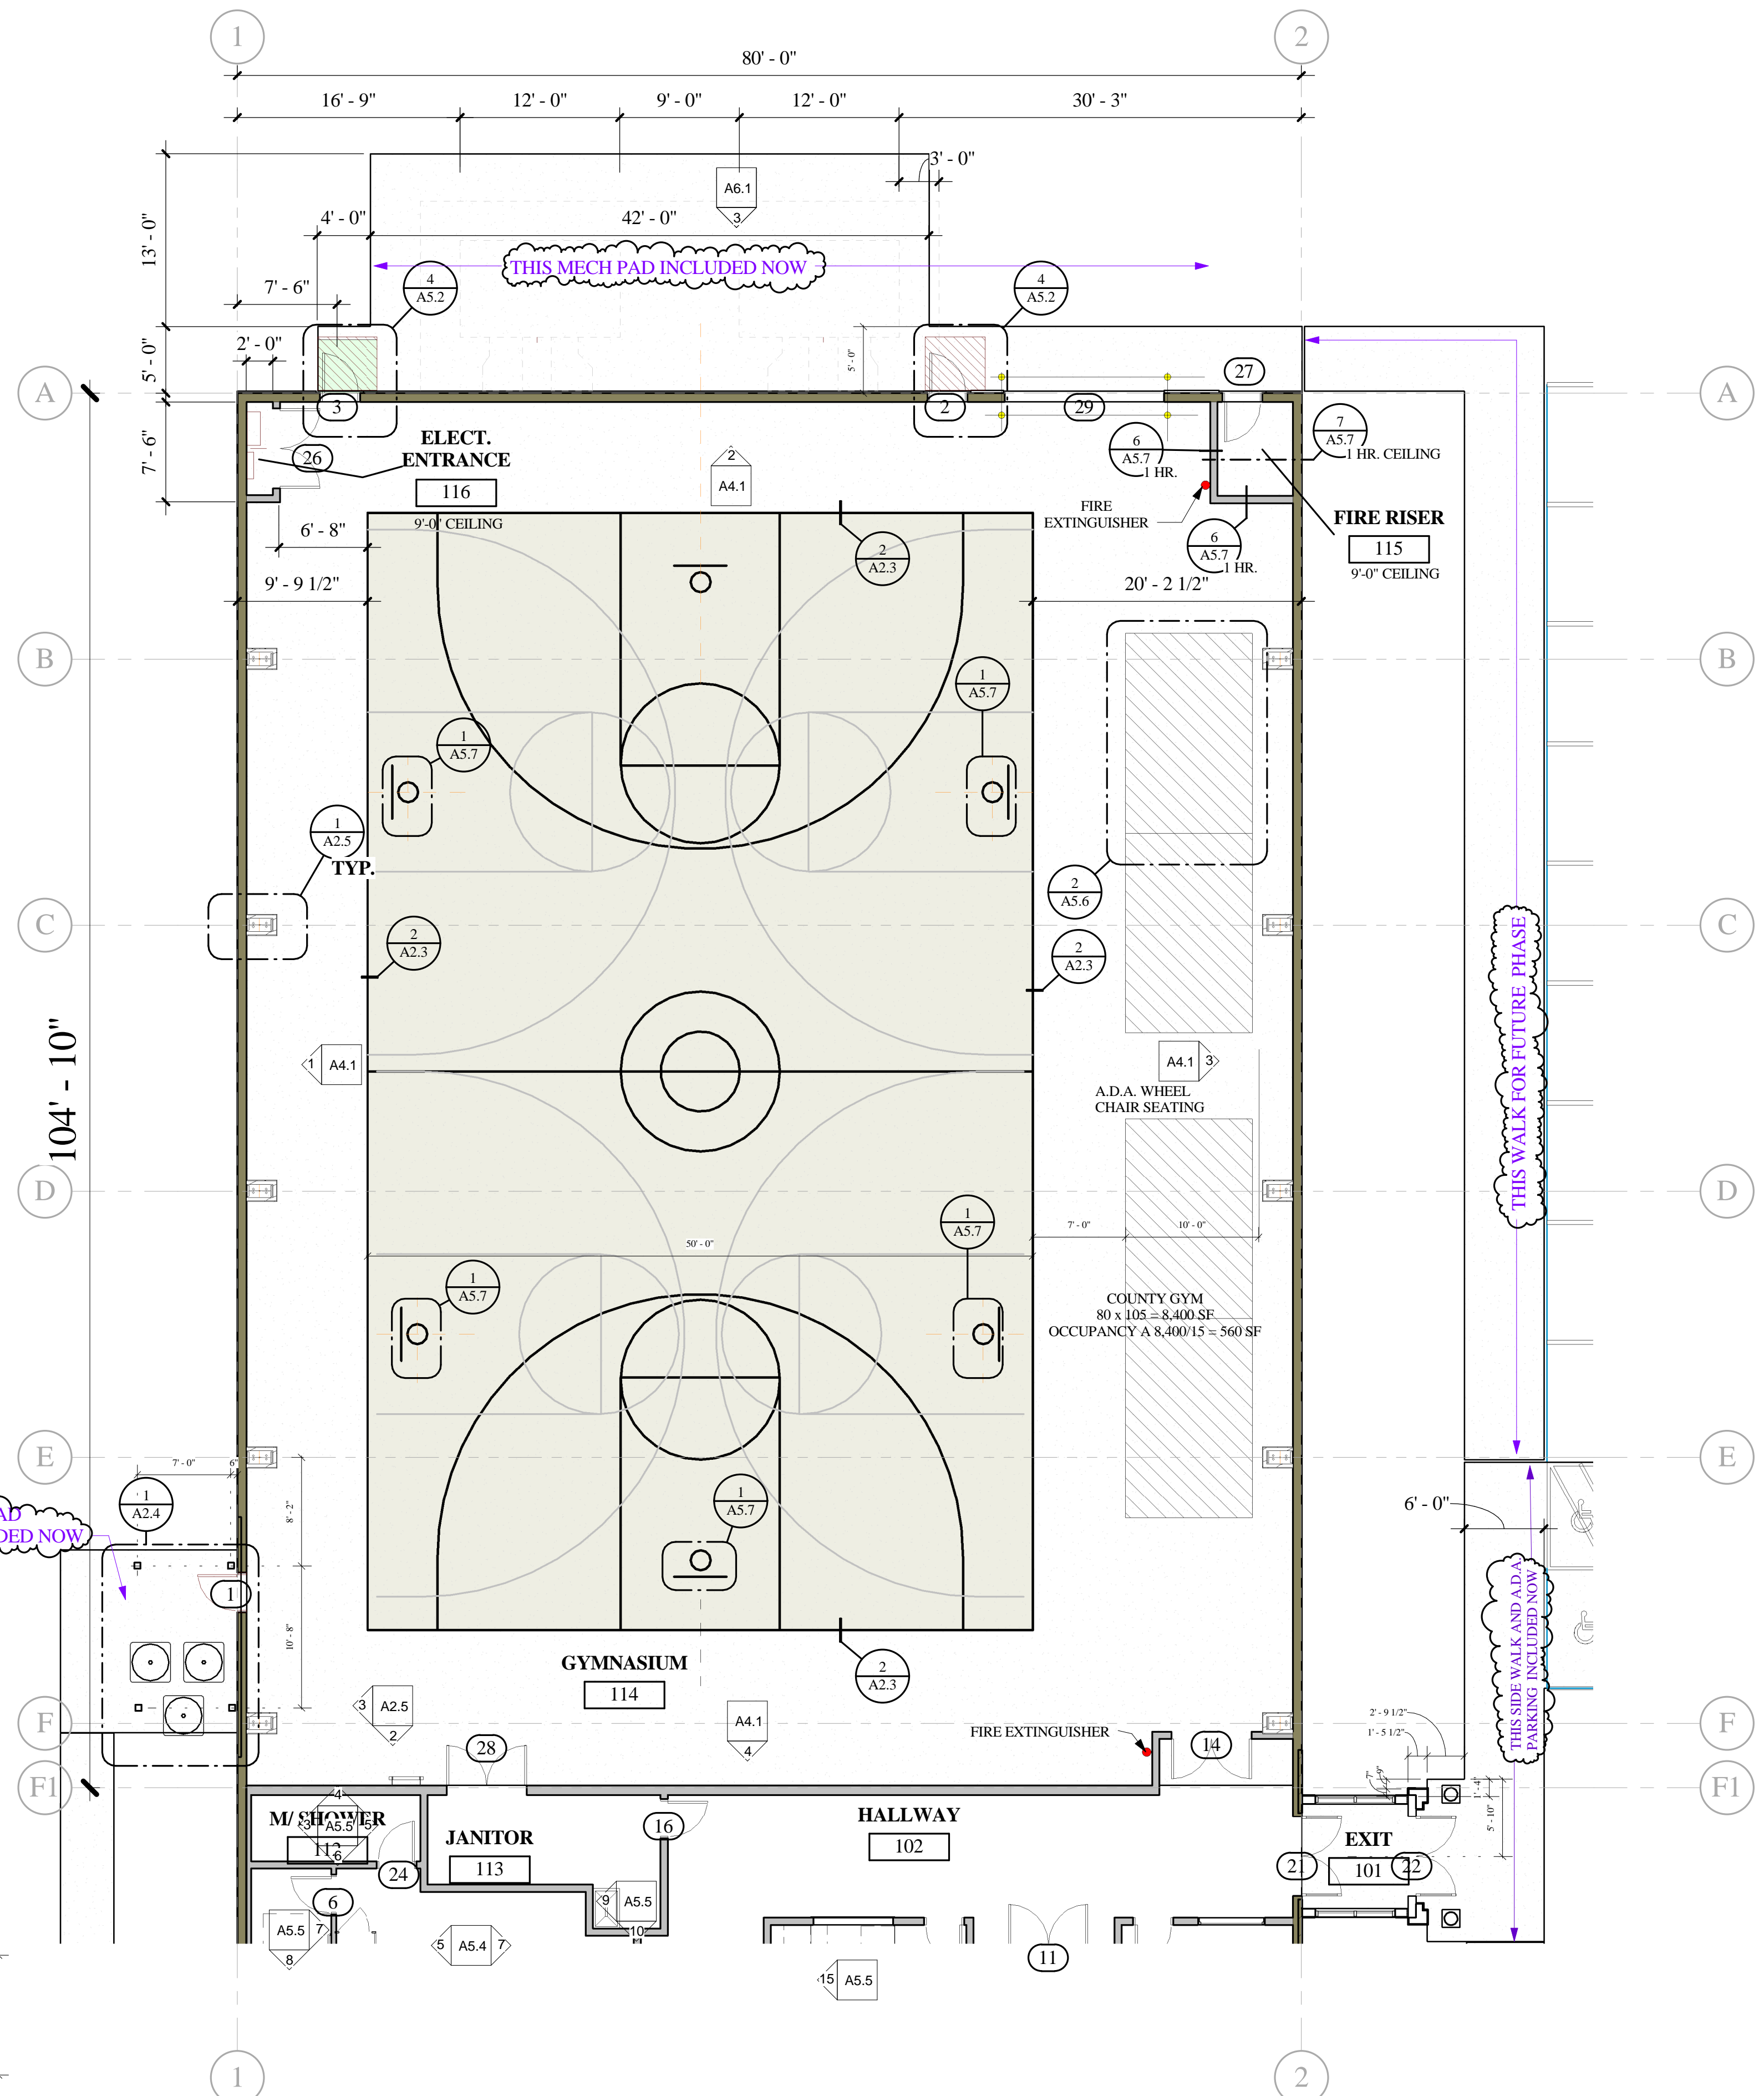

1 FLOOR PLAN LARGER GYM
1/8" = 1'-0"

Project Number
Date: 11/16/2018 7:27:42 AM
Drawn By: Author
Checked By: Checker

Revisions	
Revision 1	MMDYYYY Y

SHEET REVISED 10/24/2018
11/8/2018