
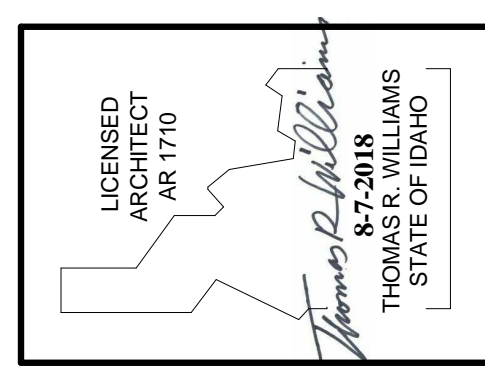


1 FLOOR PLAN OVERALL CODE REVIEW
3/32" = 1'-0"

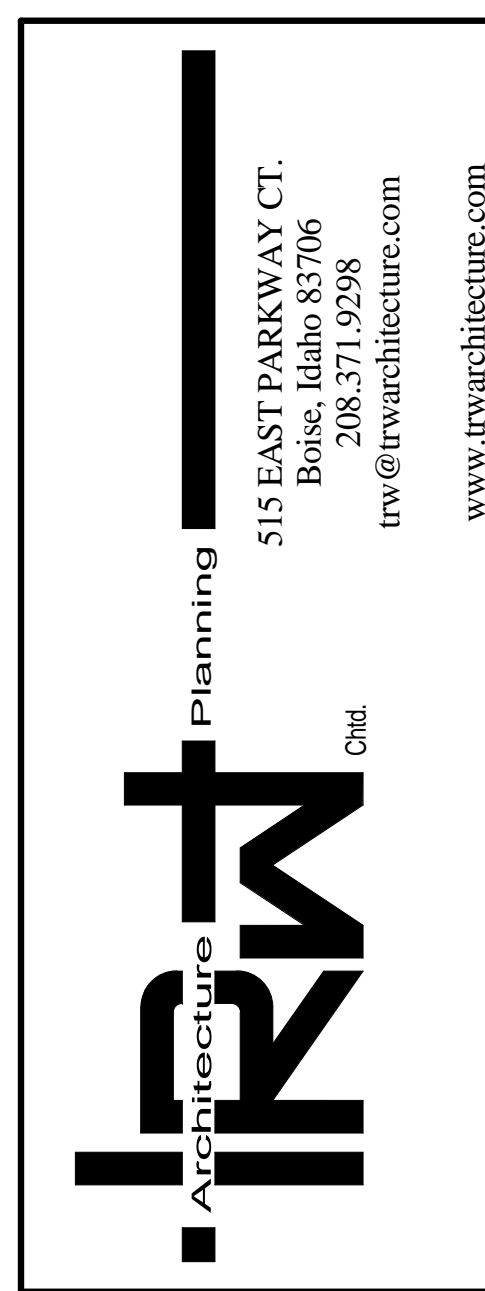

ADAMS COUNTY COMMUNITY CENTER
107 MICHIGAN STREET
COUNCIL, IDAHO

Project Number

Date: 10/24/2018 12:01:19 PM

Drawn By: Author

Checked By: Checker

Revisions	
Revision 1	MMDYYYY Y

A0.3
CODE REVIEW SHEET

SHEET REVISED 10/24/2018