


1 ENLARGED KITCHEN & W/C PLANS  
3/8" = 1'-0"

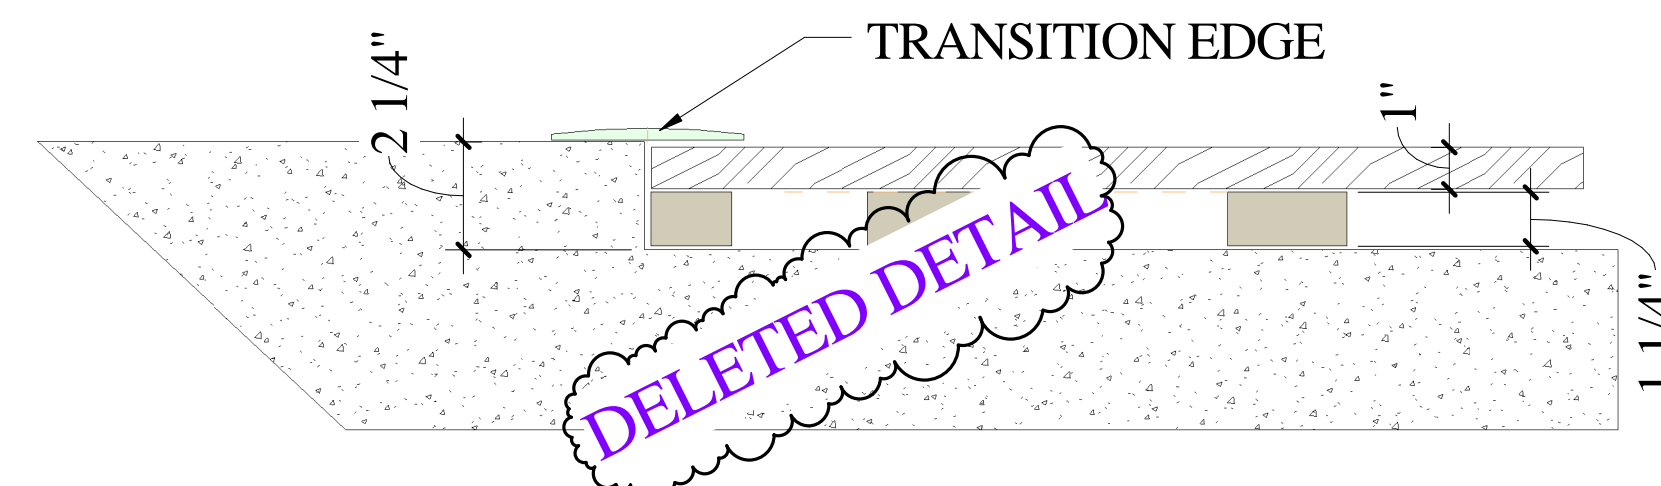

2 HARD WOOD EDGE  
3" = 1'-0"

- A. UNDER COUNTER COMMERCIAL DISH WASHER  
1P - 33-36 AMP 60 HZ 208/240V BOOSTER WATTAGE 5.3 KILO
- B. COMMERCIAL FREEZER CONTINENTAL DL1FX 36"  
12.5 AMP 60 HERTZ 1P 115V 1/2 HP
- C. COMMERCIAL REF. CONTINENTAL DL2RSES 36"  
5.7 AMP 60 HERTZ 1P 115V 1/4HP
- D. (2) AMANA RFS18TS 1800W STAINLESS MICROWAVE  
1.2 CU FT 208/240 1P 60 HZ NEMA 6-20 P 13.5 AMPS  
WEIGHT 75 LBS
- E. WHIRLPOOL (EQUAL) MODEL # WEE745H0FS  
6.4 CF ELECT. STAINLESS STEEL CONVECTION 40 AMP  
240V 1P 60 HZ 1-UL LISTED ADA COMPLIANT
- F. WHIRLPOOL (EQUAL) DROP IN OVEN  
MODEL # WOS51EC0AS 5.0 CF STAINLESS  
STEEL 20AMP 60 HZ 240V 1-UL ADA COMPLIANT
- G. G.E. HOOD/LIGHT JVX5300EJES 300CFM MAX.  
TOP EXHAUST TO EXTERIOR. 2.5 AMP 120V 60W  
RE-WIRE CONTROLS TO WALL FOR A.D.A. COMPLIANCE

KITCHEN APPLIANCE SPEC.  
3/8" = 1'-0"

SHEET REVISED 10/24/2018

Planning  
**TRW**  
Architecture  
515 EAST PARKWAY CT.  
Boise, Idaho 83706  
208.371.9298  
trw@trwarchitecture.com  
www.trwarchitecture.com

LICENSED  
ARCHITECT  
AR 1710  
THOMAS R. WILLIAMS  
8-7-2018  
STATE OF IDAHO

ADAMS COUNTY COMMUNITY CENTER  
107 MICHIGAN STREET  
COUNCIL, IDAHO

Project Number	
Date: 10/24/2018 12:01:51 PM	
Drawn By:	Author
Checked By:	Checker
Revisions	
Revision 1	MMD/YYYY Y

**A2.3**  
ENLARGED W/C &  
KITCHEN PLAN