



+

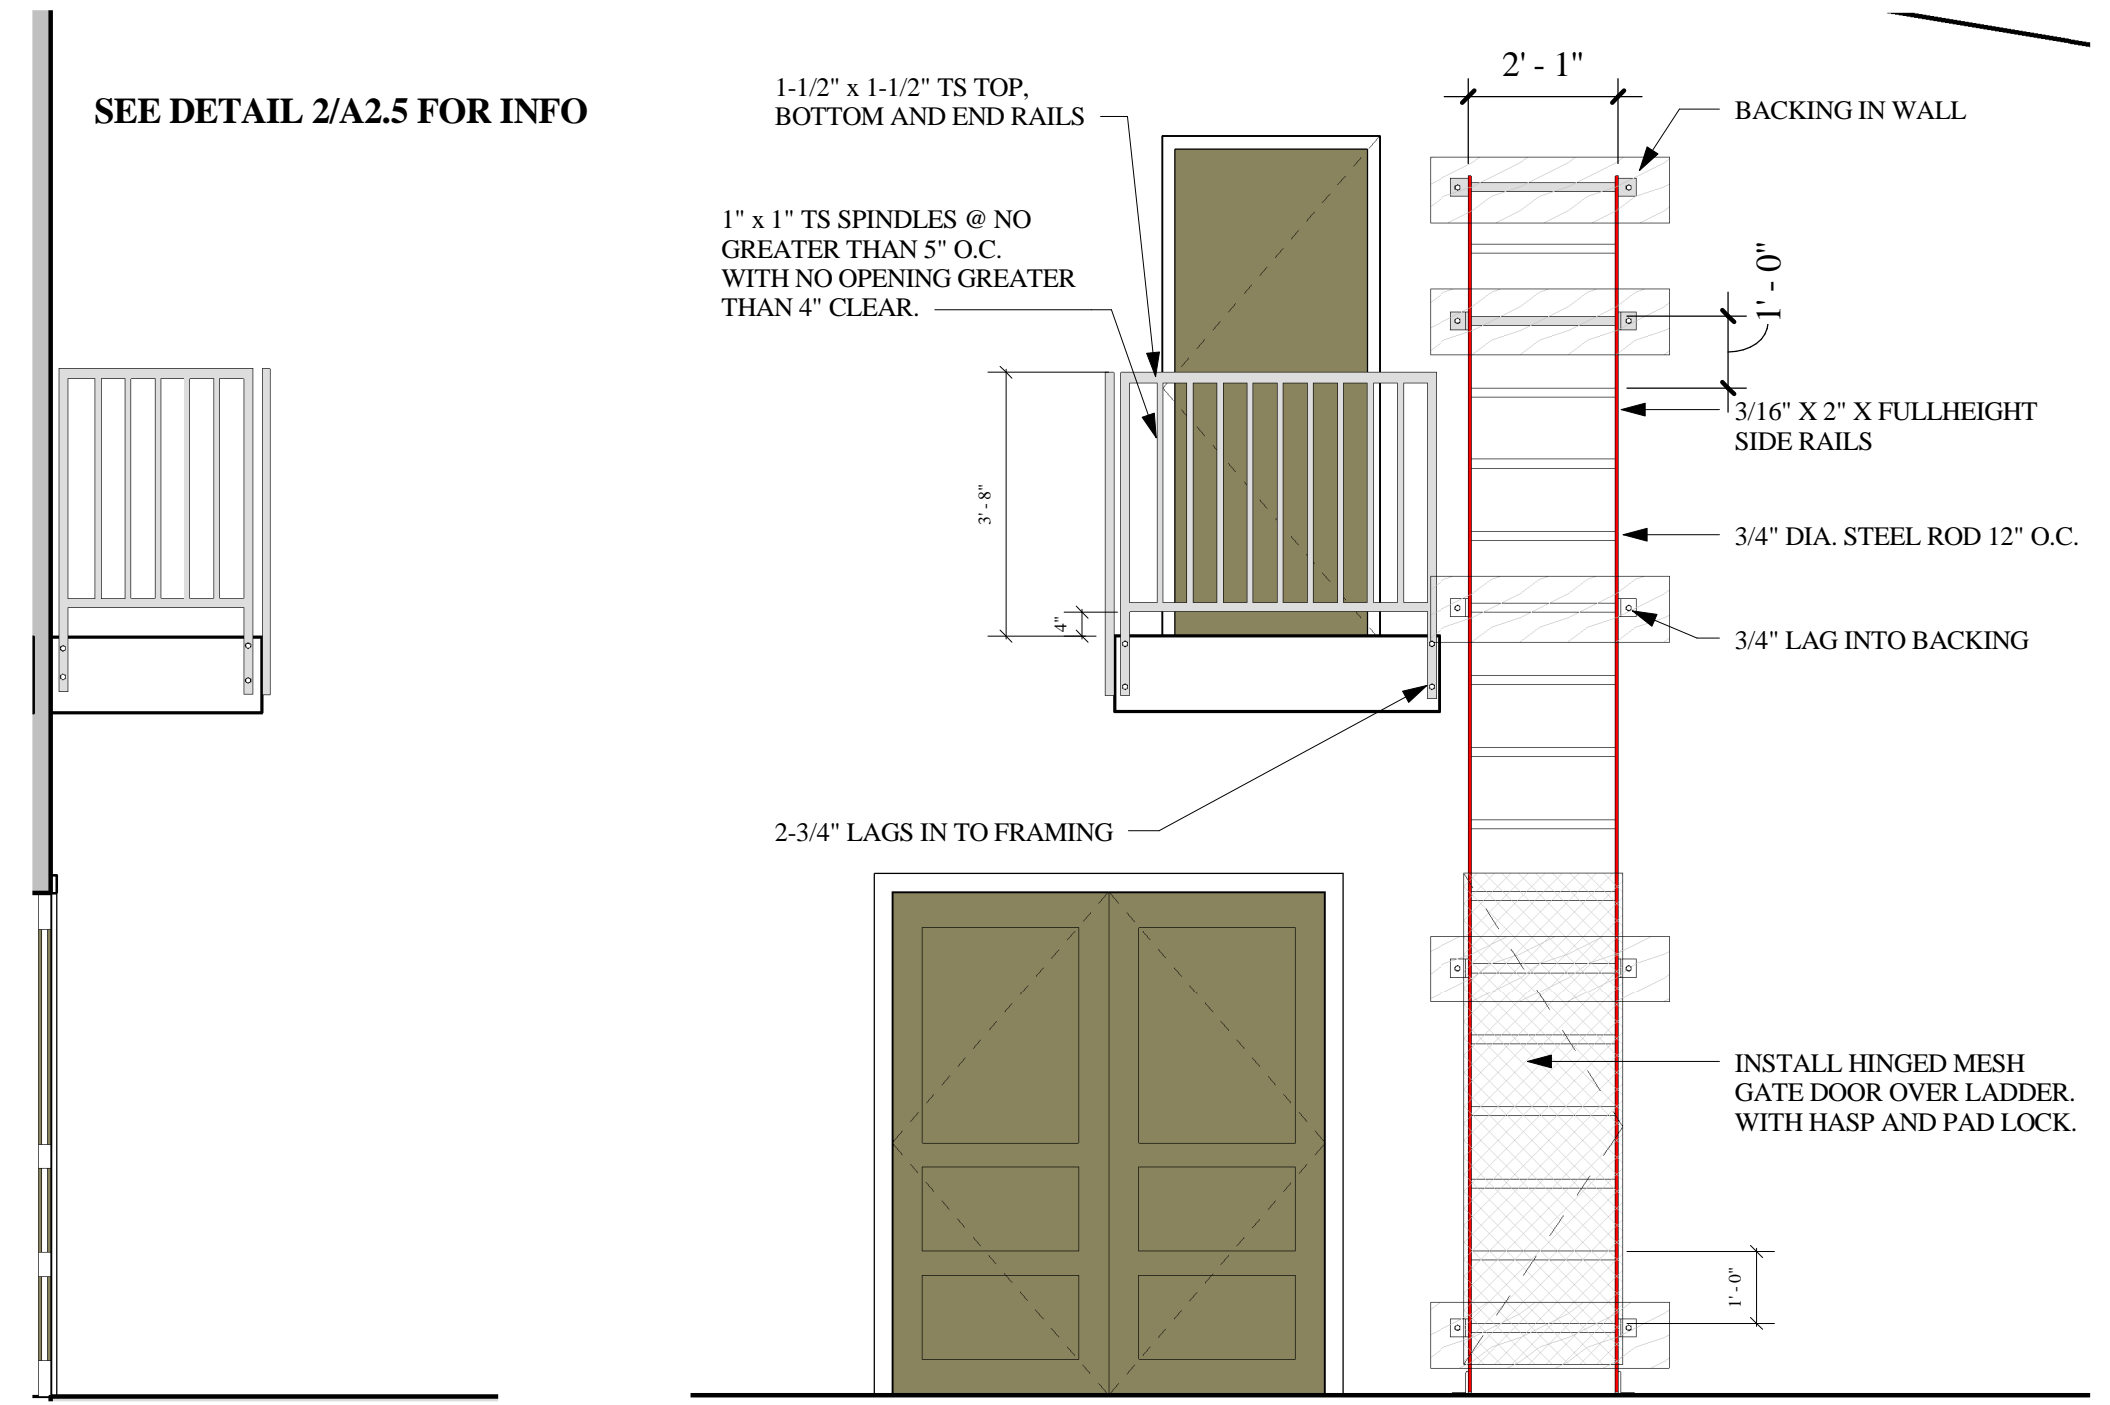


③ LADDER 2  
3/8" = 1'-0"

② LADDER 1  
3/8" = 1'-0"

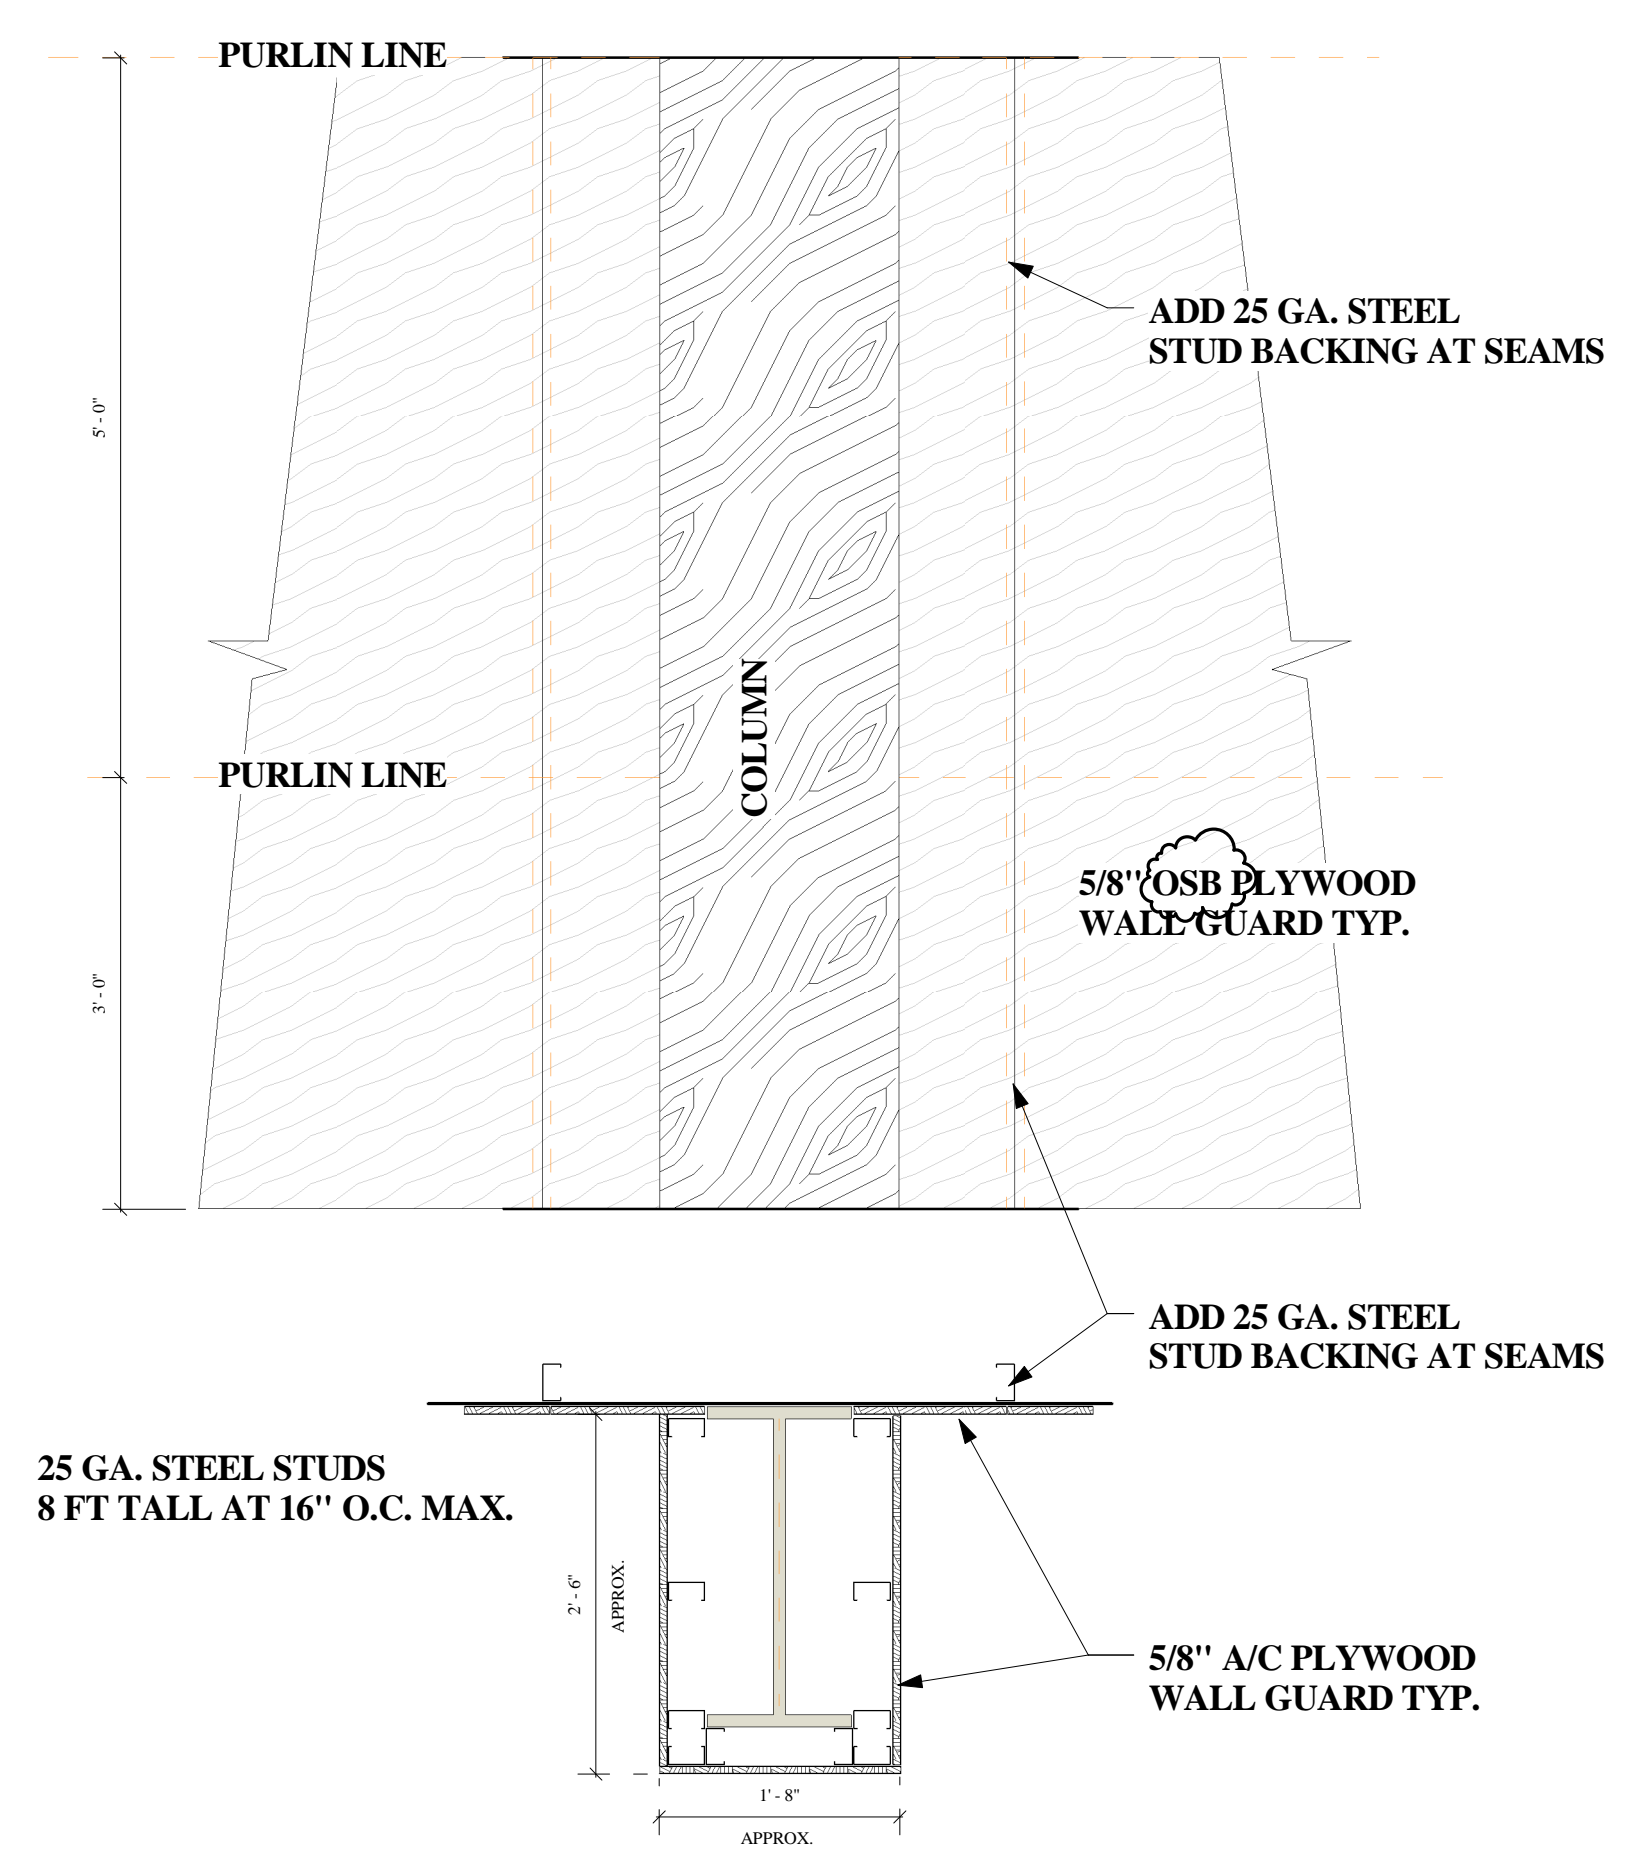

① COLUMN WRAP  
3/4" = 1'-0"

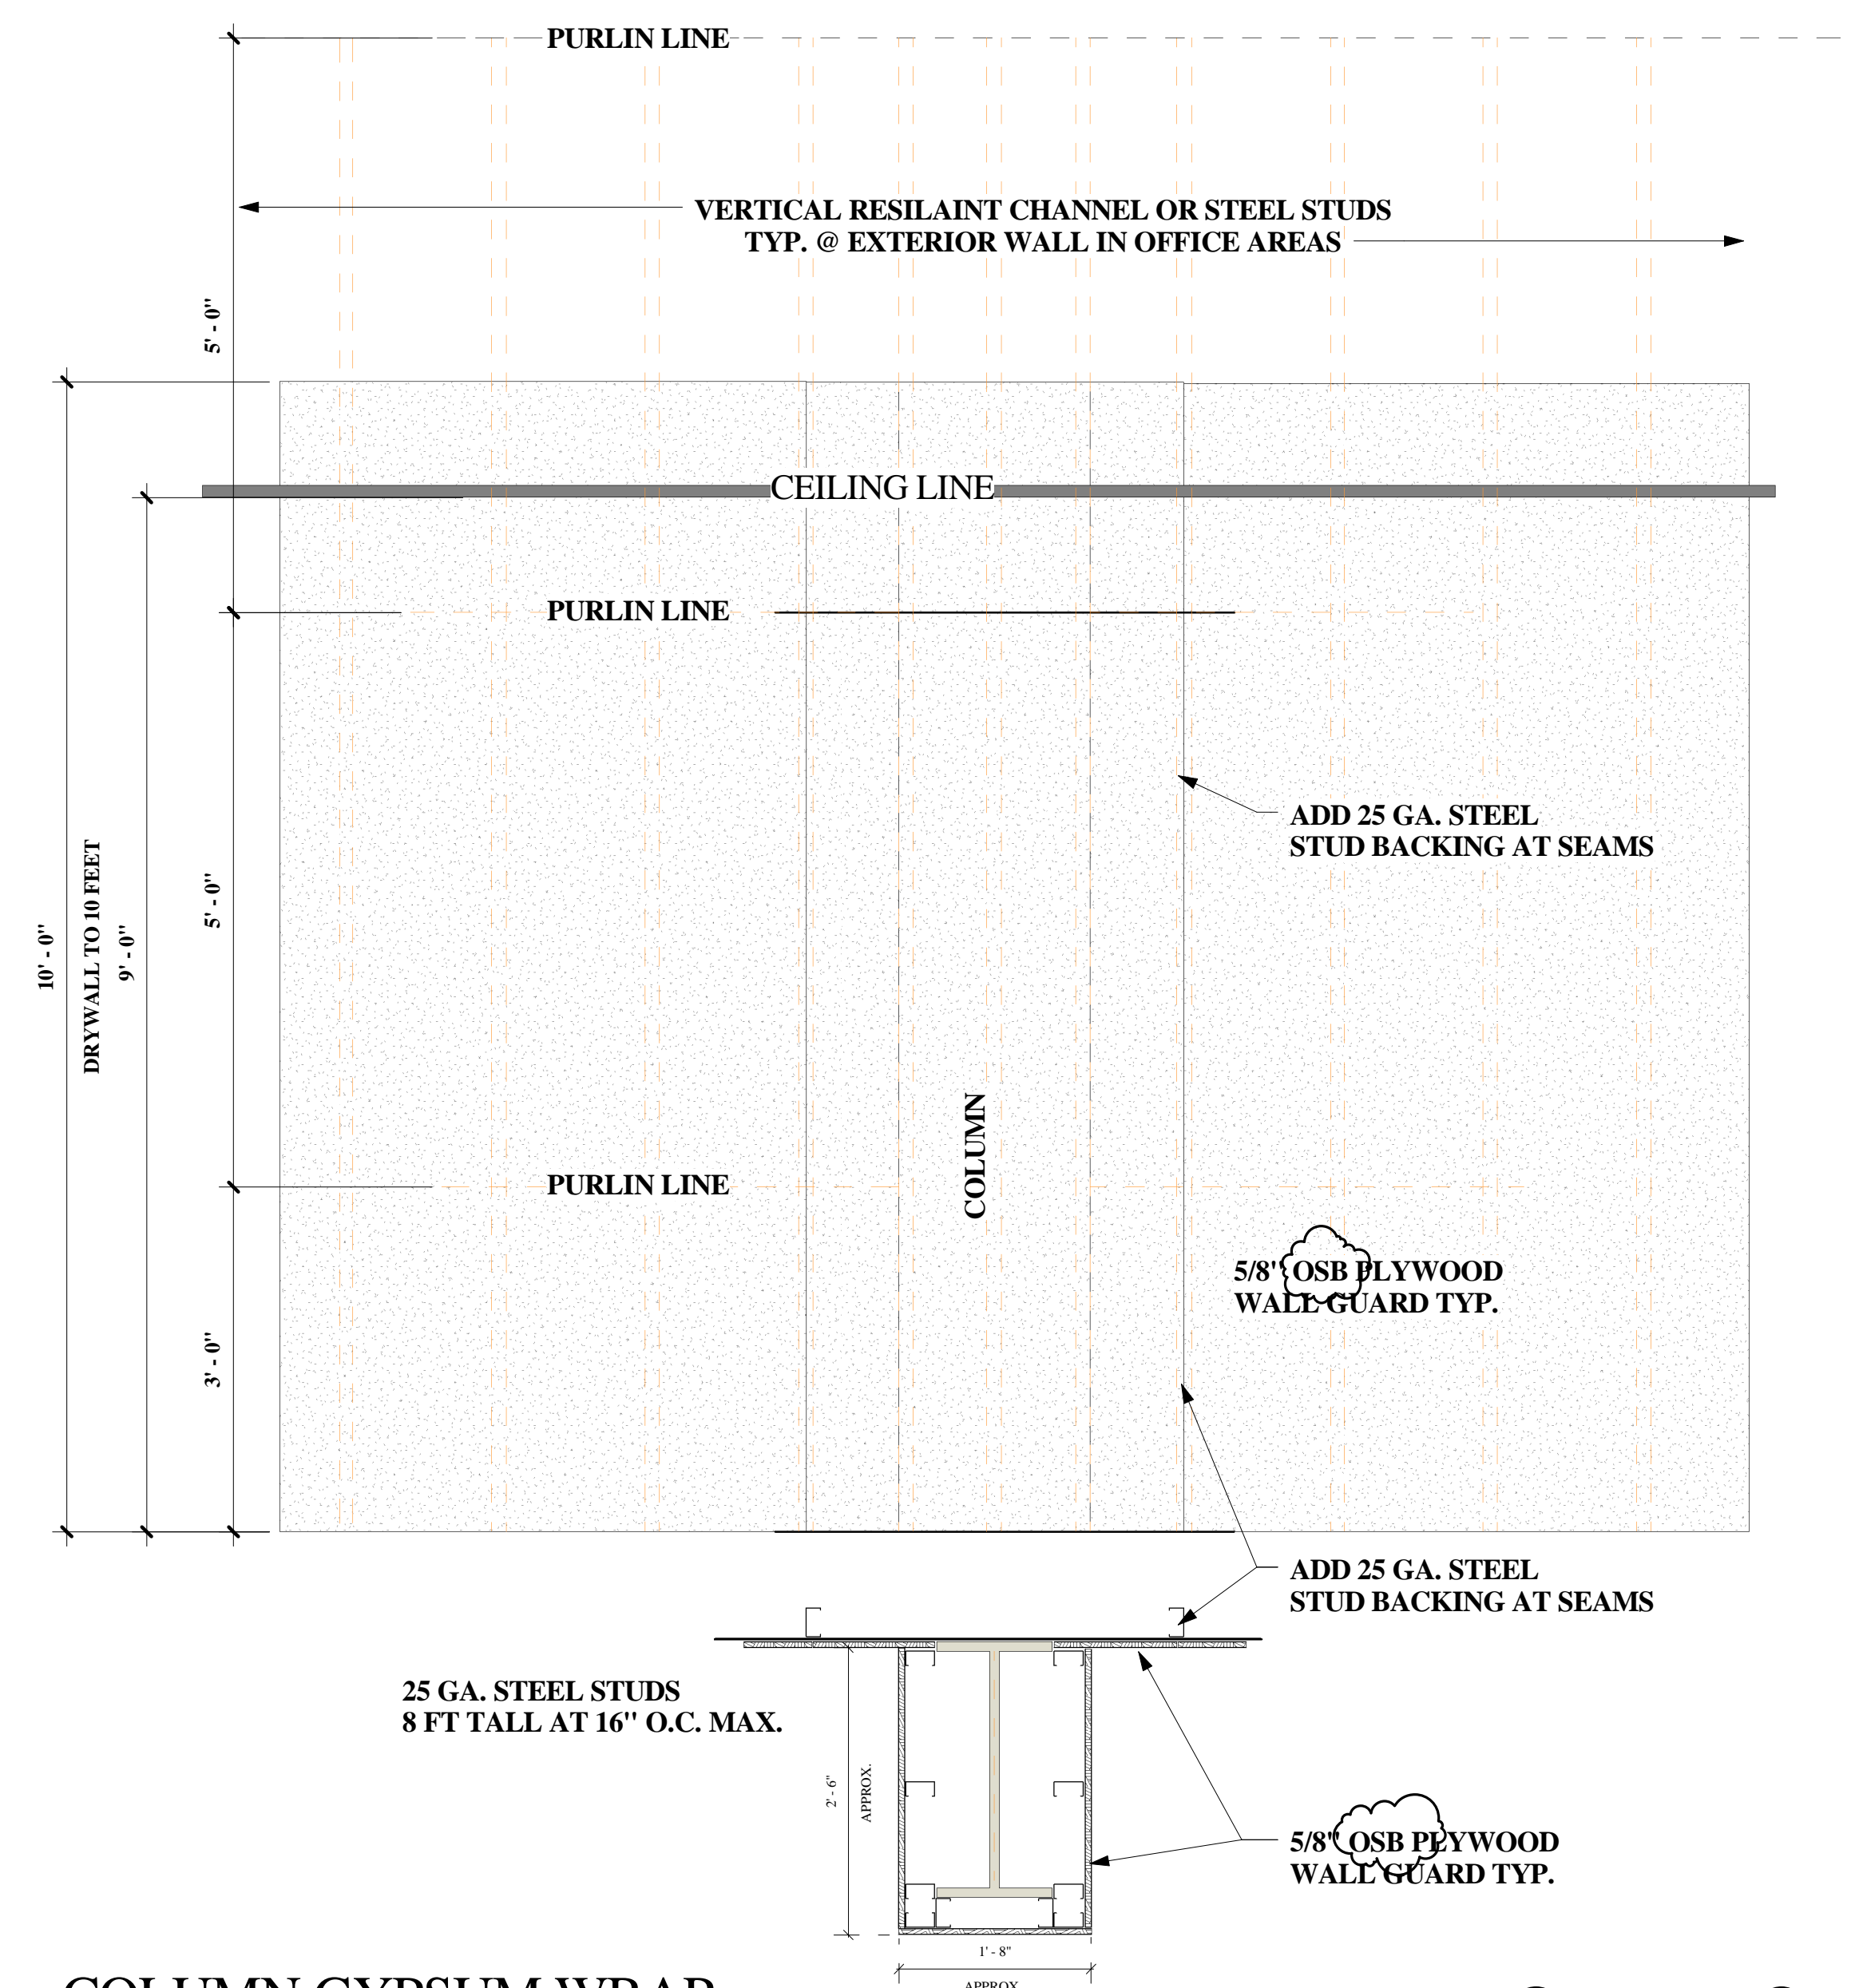

④ COLUMN GYPSUM WRAP  
3/4" = 1'-0"

TRW Architecture Planning  
515 EAST PARKWAY CT.  
Boise, Idaho 83706  
208.371.9298  
trw@trwarchitecture.com  
www.trwarchitecture.com

LICENSED ARCHITECT AR 1710  
THOMAS R. WILLIAMS  
8-7-2018  
STATE OF IDAHO

ADAMS COUNTY COMMUNITY CENTER  
107 MICHIGAN STREET  
COUNCIL, IDAHO

Project Number	
Date: 10/24/2018 12:01:57 PM	
Drawn By:	Author
Checked By:	Checker
Revisions	
Revision 1	MMD/YYYY Y

A2.5  
MULTIPURPOSE ROOM  
DETAILS

SHEET REVISED 10/24/2018

+