




13 A.D.A. MOUNTING DIMENSIONS
 3/8" = 1'-0"

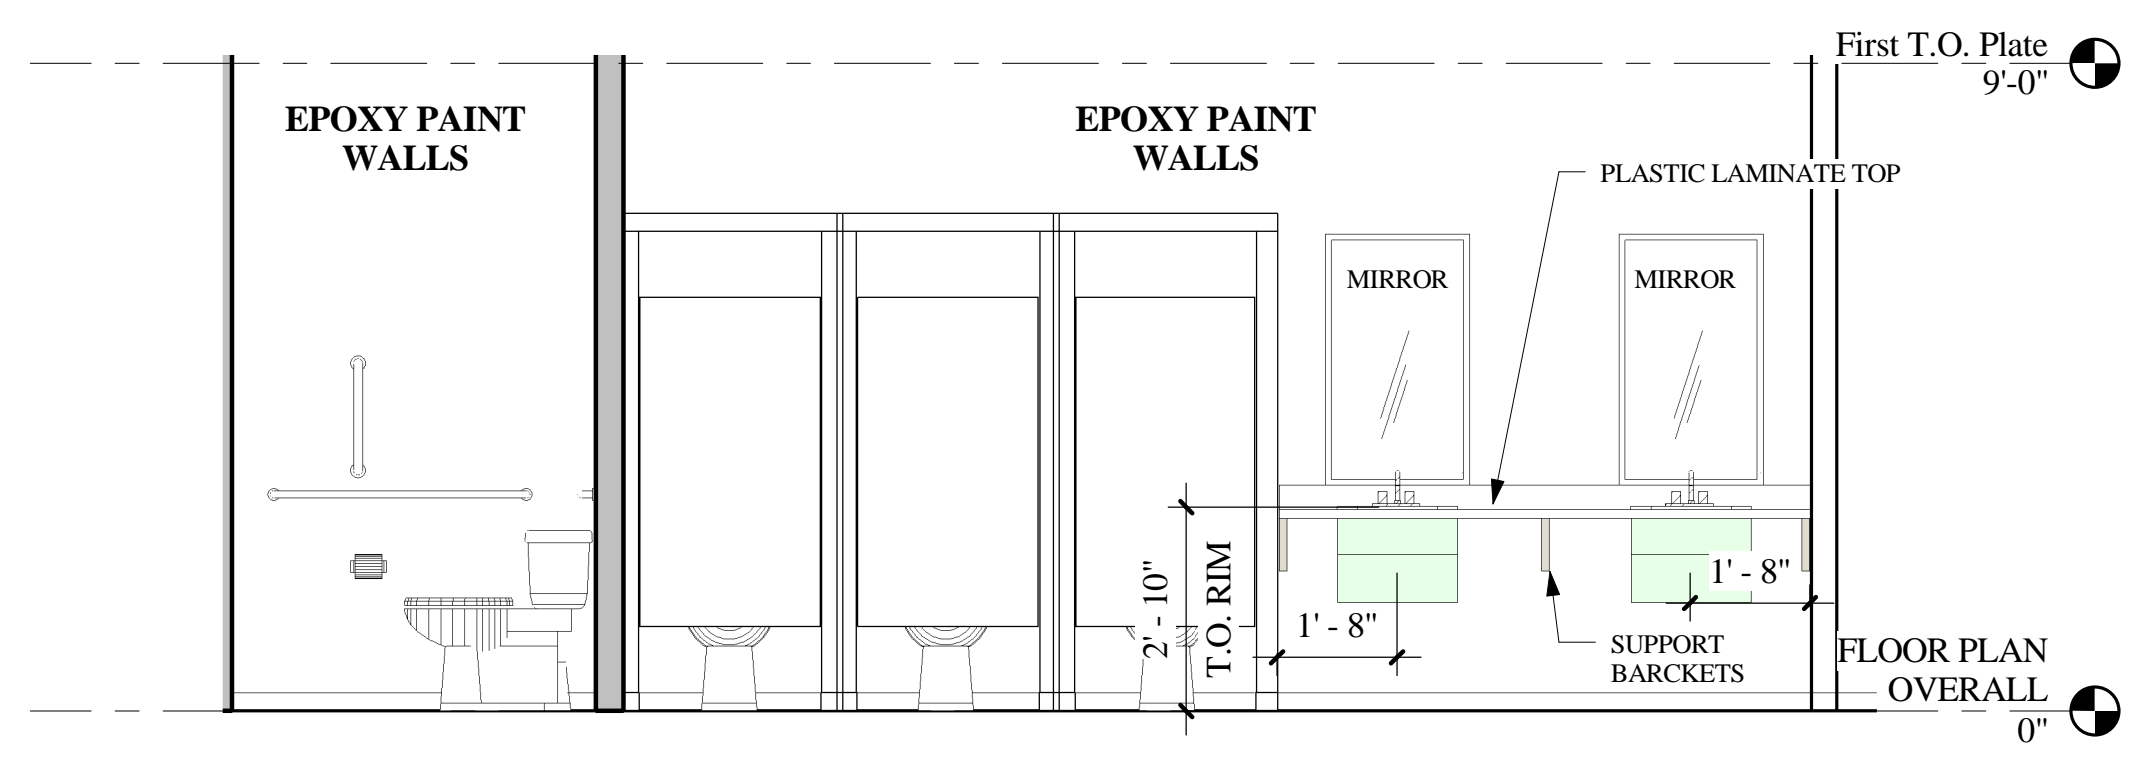


11 WOMENS EAST WALL
 3/8" = 1'-0"

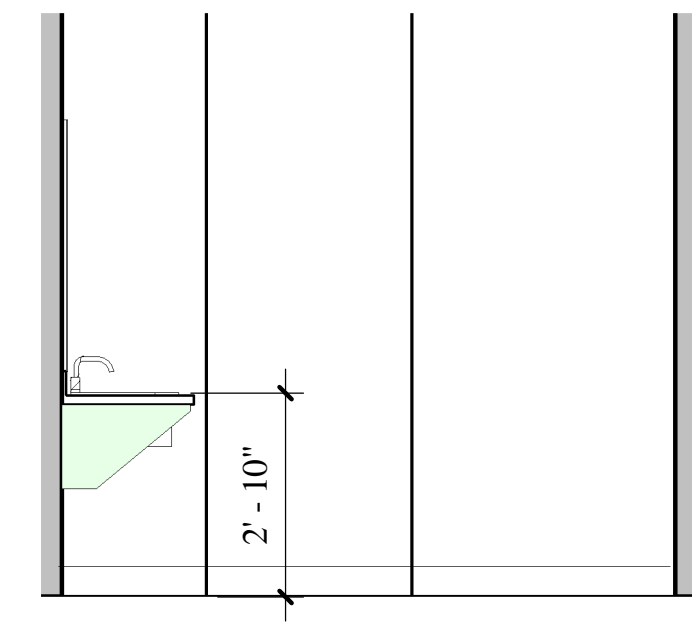


10 WOMENS SOUTH WALL
 3/8" = 1'-0"

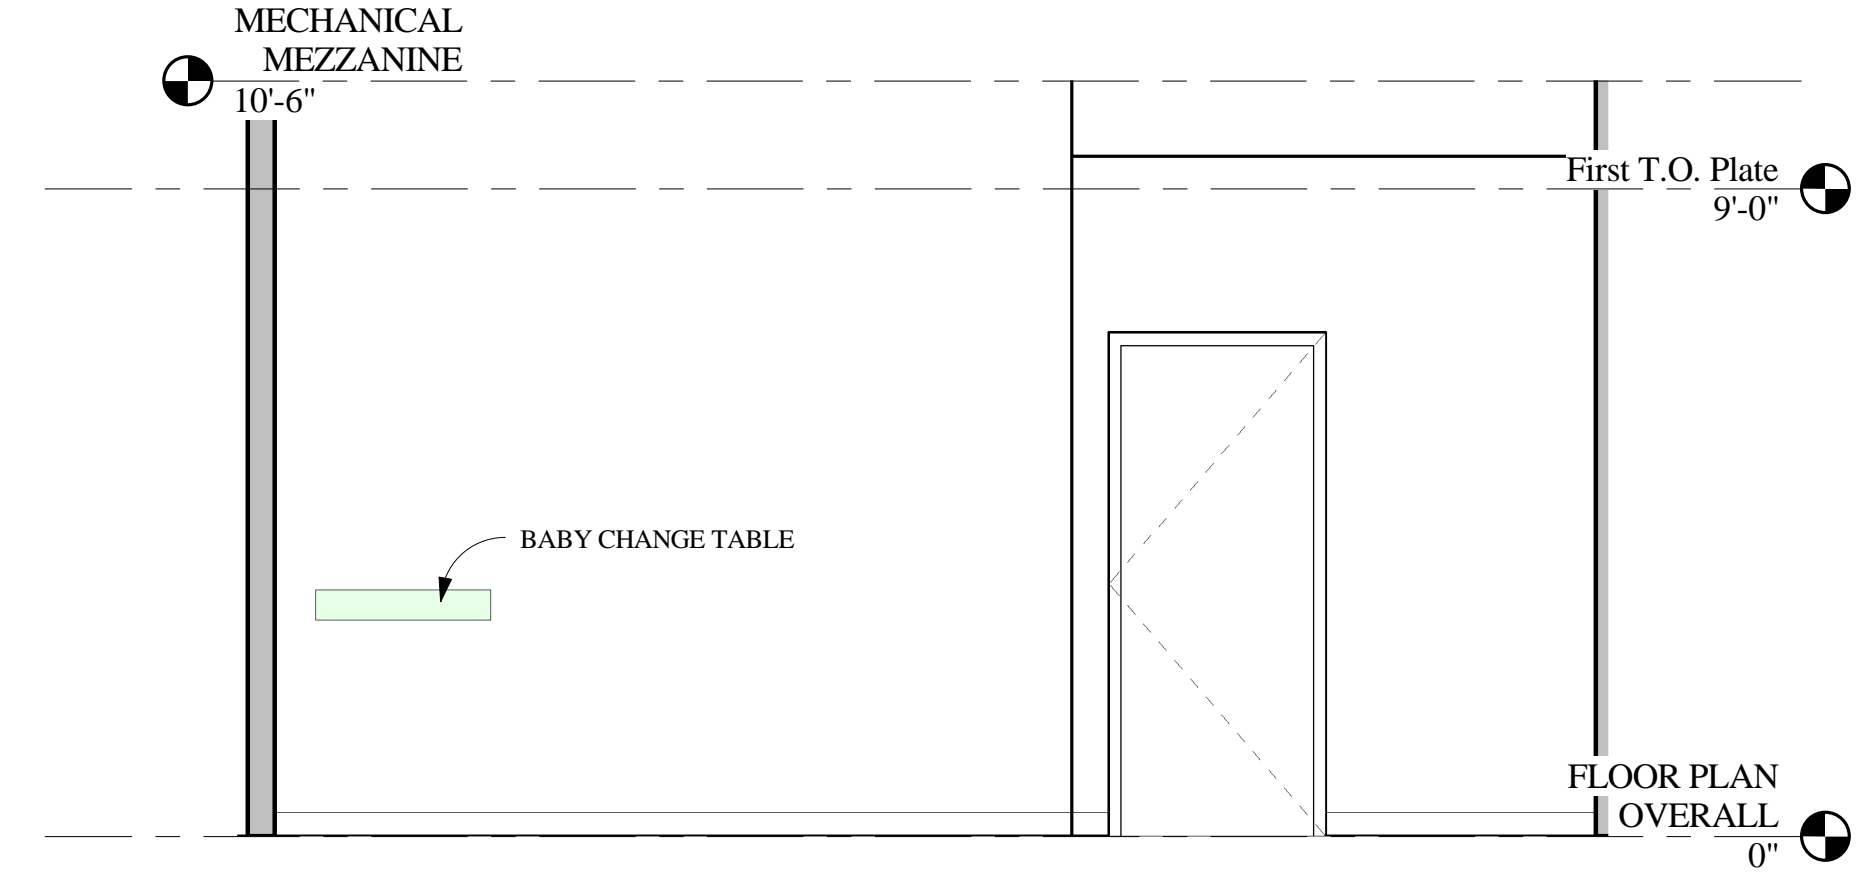


12 WOMENS NORTH WALL
 3/8" = 1'-0"

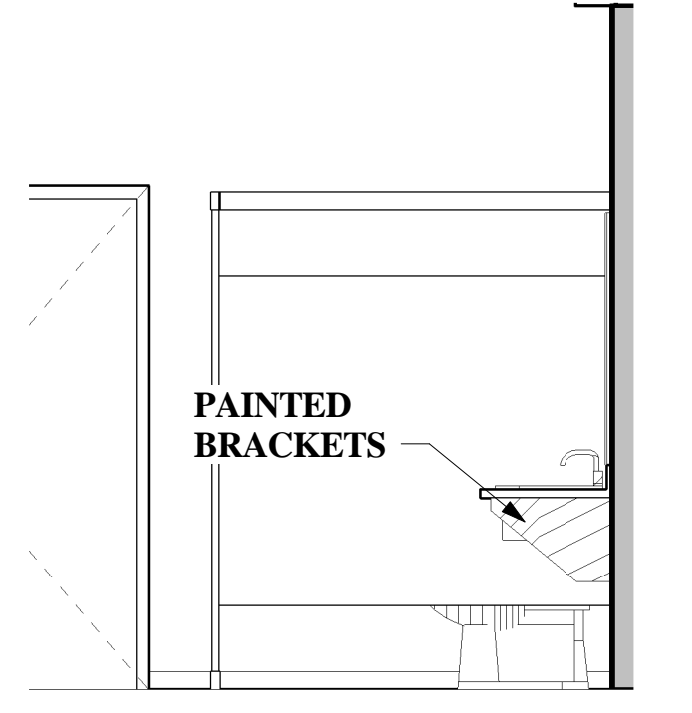


8 MENS SOUTH WALL
 3/8" = 1'-0"

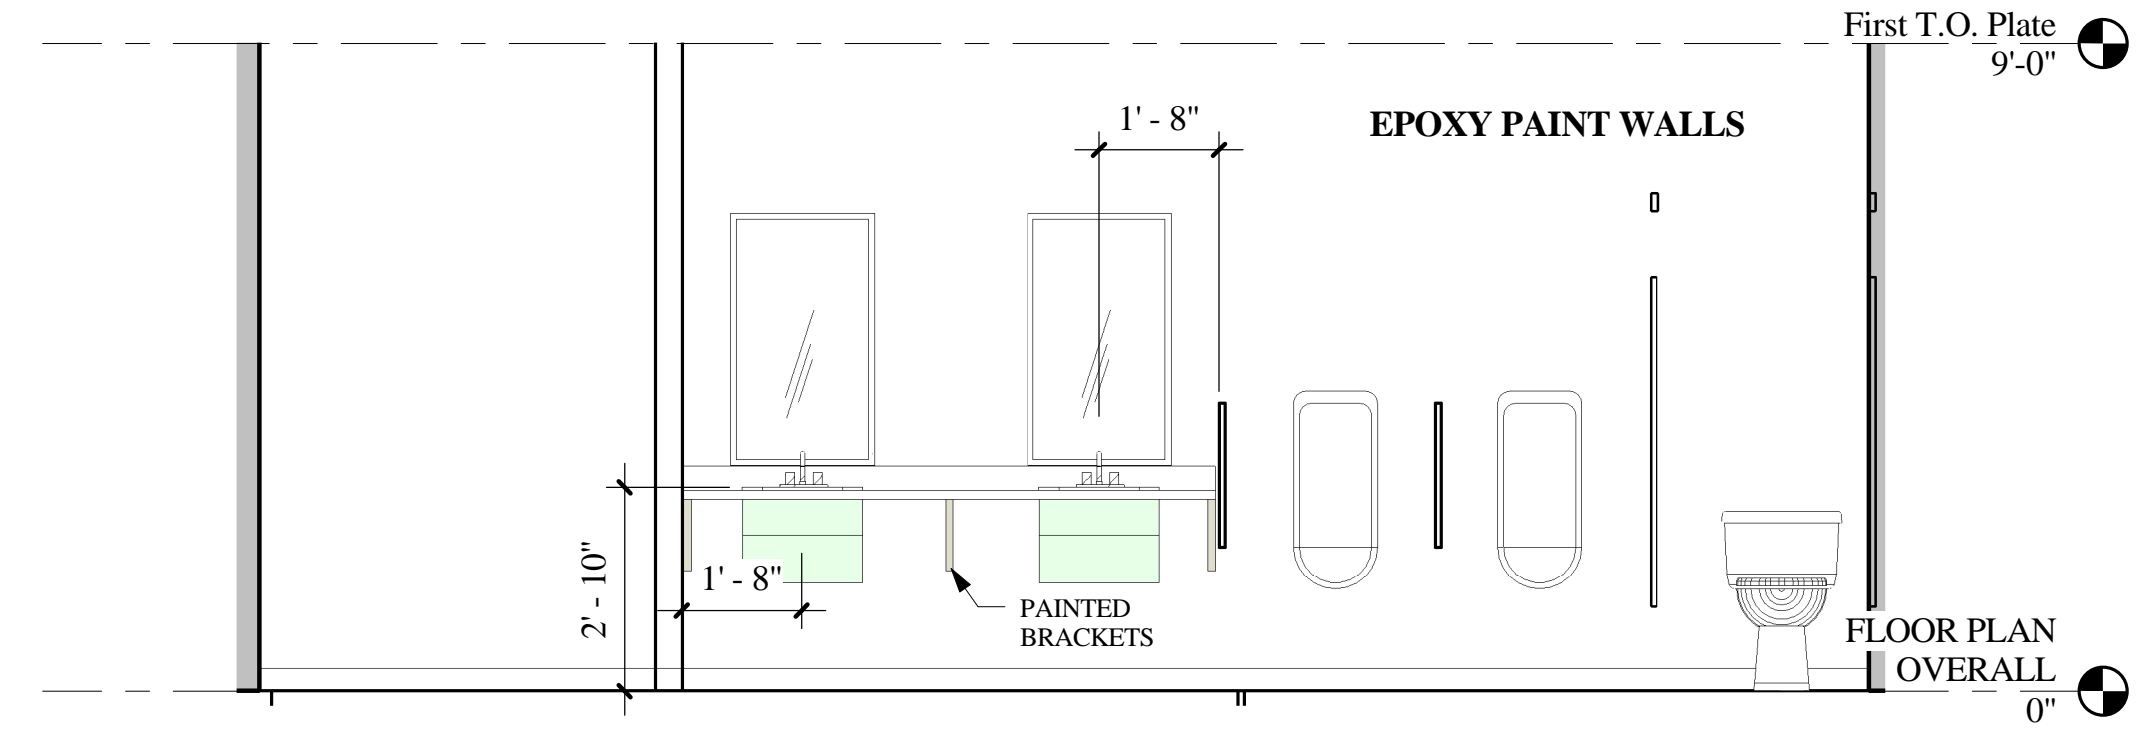


7 MENS EAST WALL
 3/8" = 1'-0"

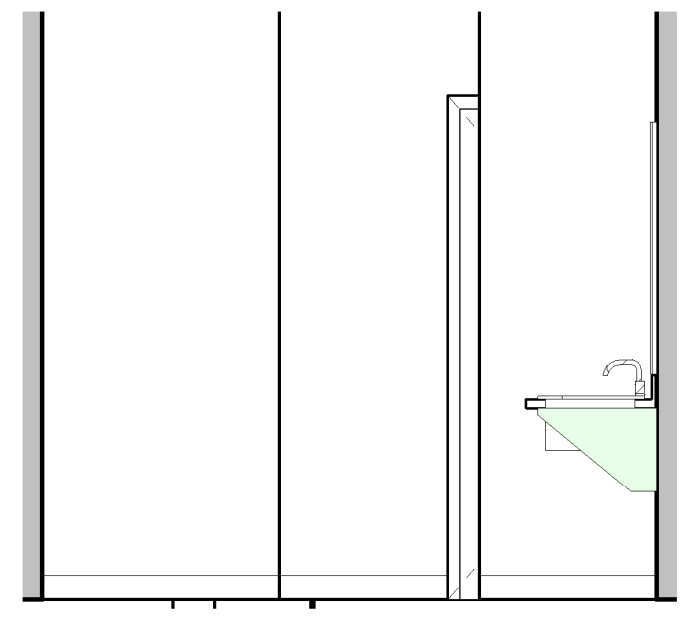


6 MENS NORTH WALL
 3/8" = 1'-0"

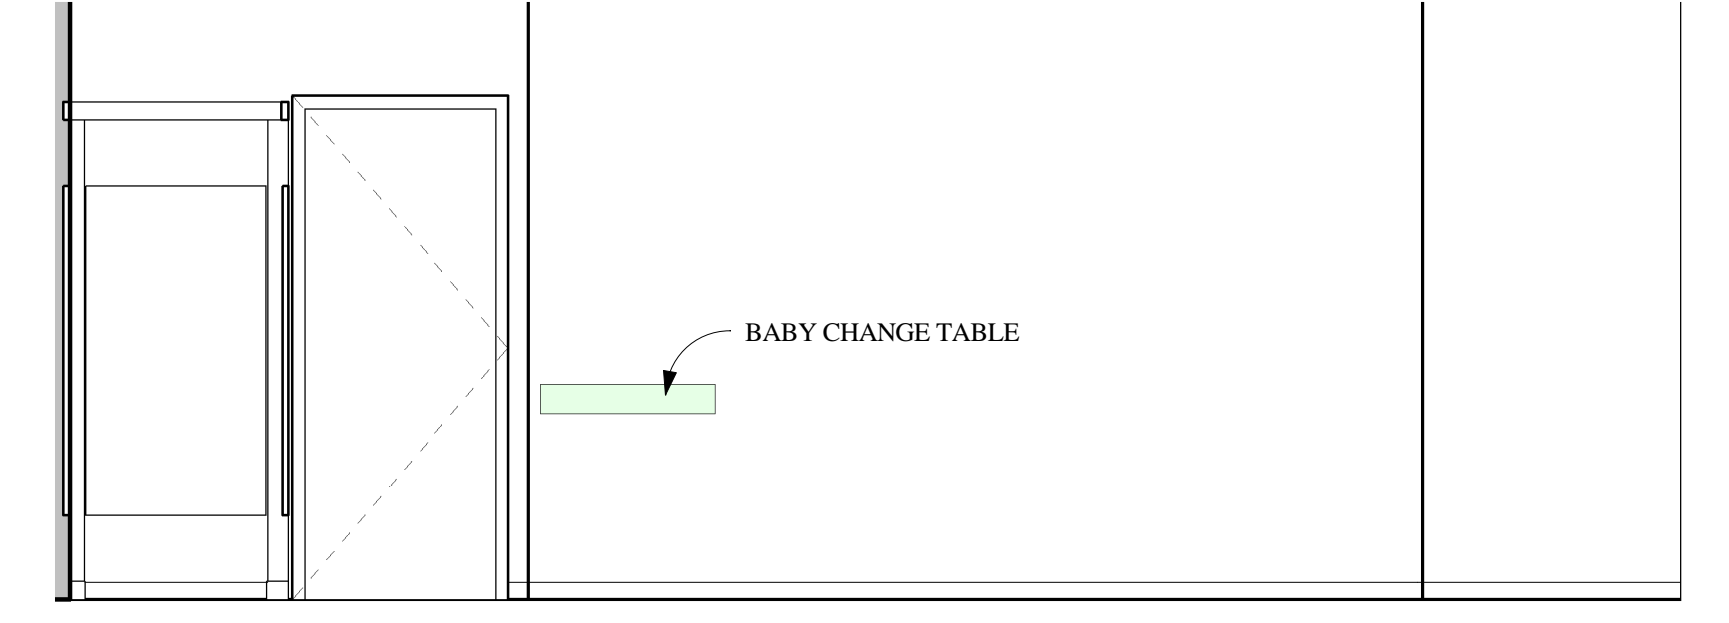


9 WOMENS WEST WALL
 3/8" = 1'-0"

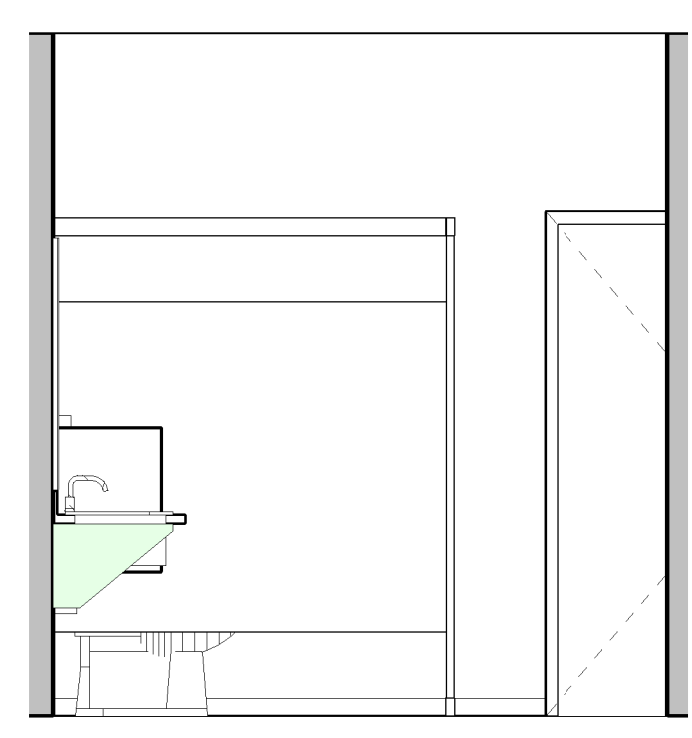


4 W/ SHOWER W. WALL
 3/8" = 1'-0"

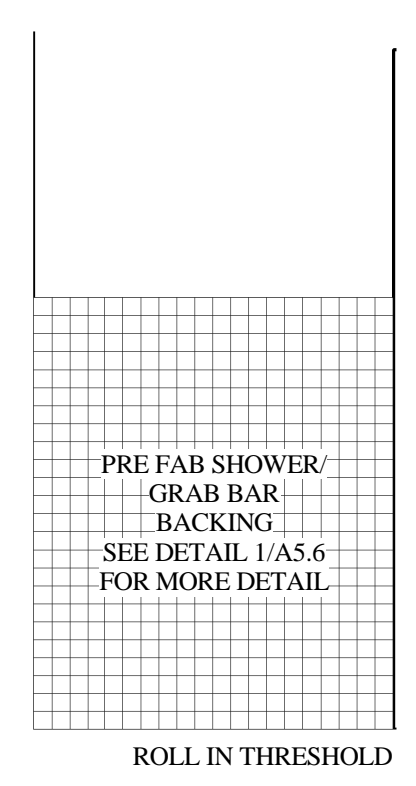


3 W/ SHOWER N. WALL
 3/8" = 1'-0"

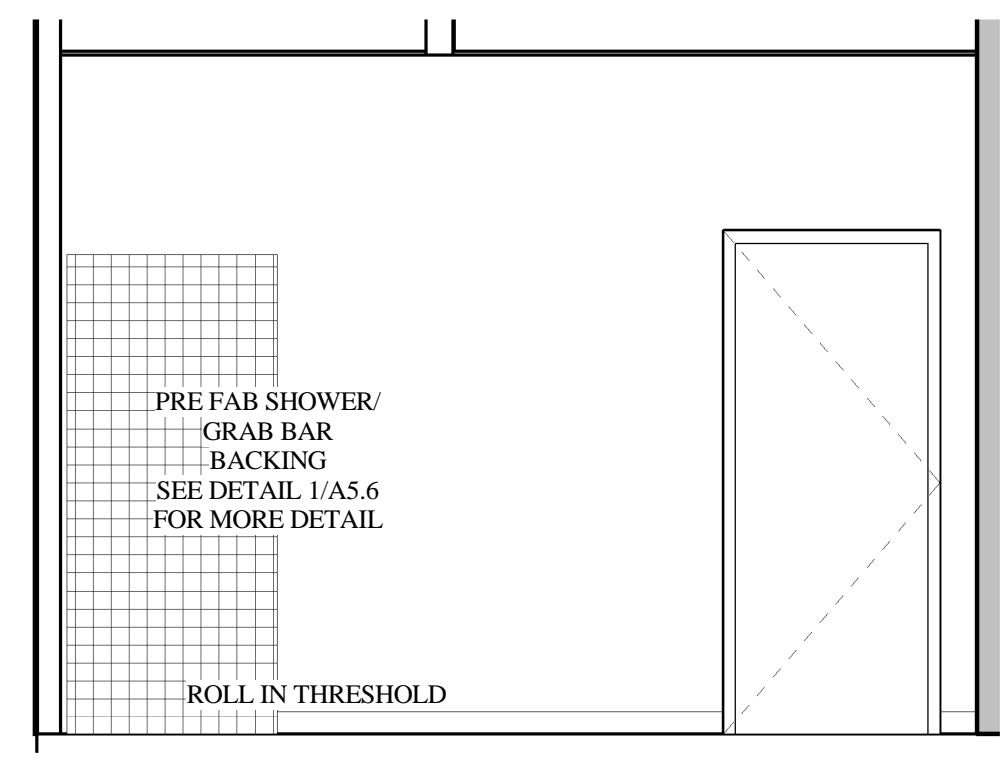

2 W/ SHOWER E. WALL
 3/8" = 1'-0"

 

1 W/ SHOWER S. WALL
 3/8" = 1'-0"

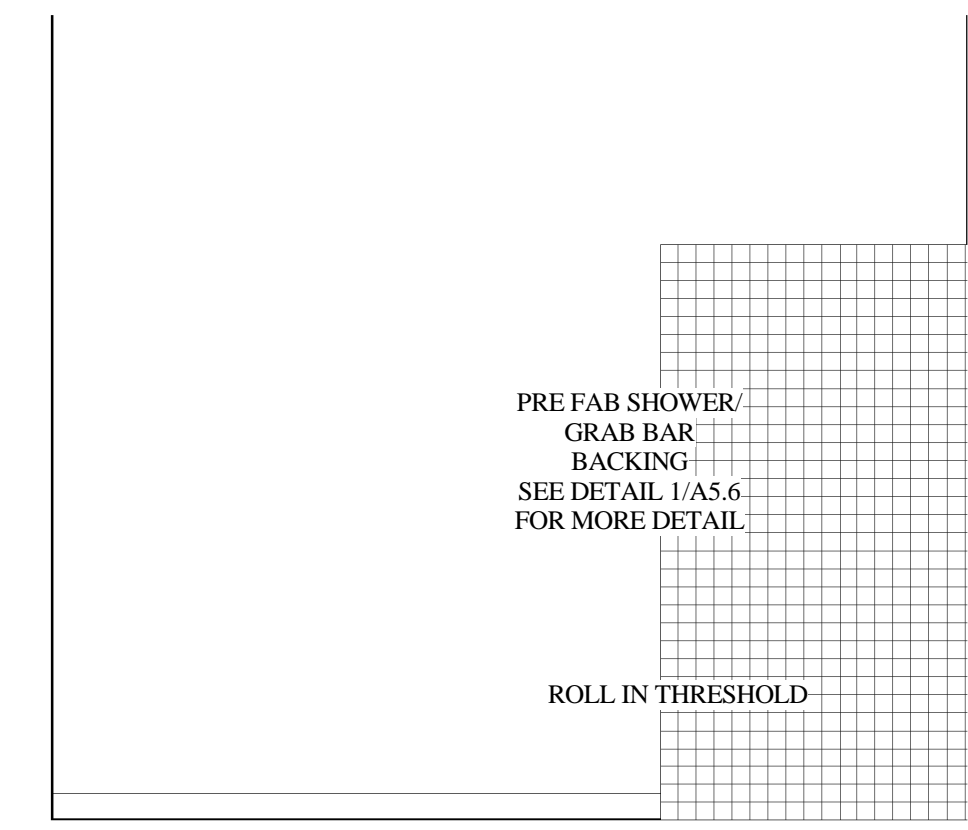

Planning
TRW Architecture
 515 EAST PARKWAY CT.
 Boise, Idaho 83706
 208.371.9298
 trw@trwarchitecture.com
 www.trwarchitecture.com

LICENSED ARCHITECT AR 1710
 THOMAS R. WILLIAMS
 8-7-2018
 STATE OF IDAHO

ADAMS COUNTY COMMUNITY CENTER
 107 MICHIGAN STREET
 COUNCIL, IDAHO

Project Number
 Date: 10/24/2018 12:02:25 PM
 Drawn By: Author
 Checked By: Checker

Revisions

A5.4
 INTERIOR DETAILING