



- NOTES:
1. REFER TO PLAN FOR GRASSES.
 2. ALL SLOPES TO BE A MINIMUM OF 3% TO 1.
 3. ALL SLOPES TO BE A MINIMUM OF 2% TO 1.
 4. SEE OWNER FOR LANDSCAPING DETAILS.
 5. CONSTRUCT FROM ON-SITE NATIVE FILL MATERIAL.
 6. 95% MINIMUM DENSITY (ASTM D 1557), COMPACTED TO EQUIVALENT PROOF-ROLL.


A WEST SWALE DETAIL
Scale: N.T.S.

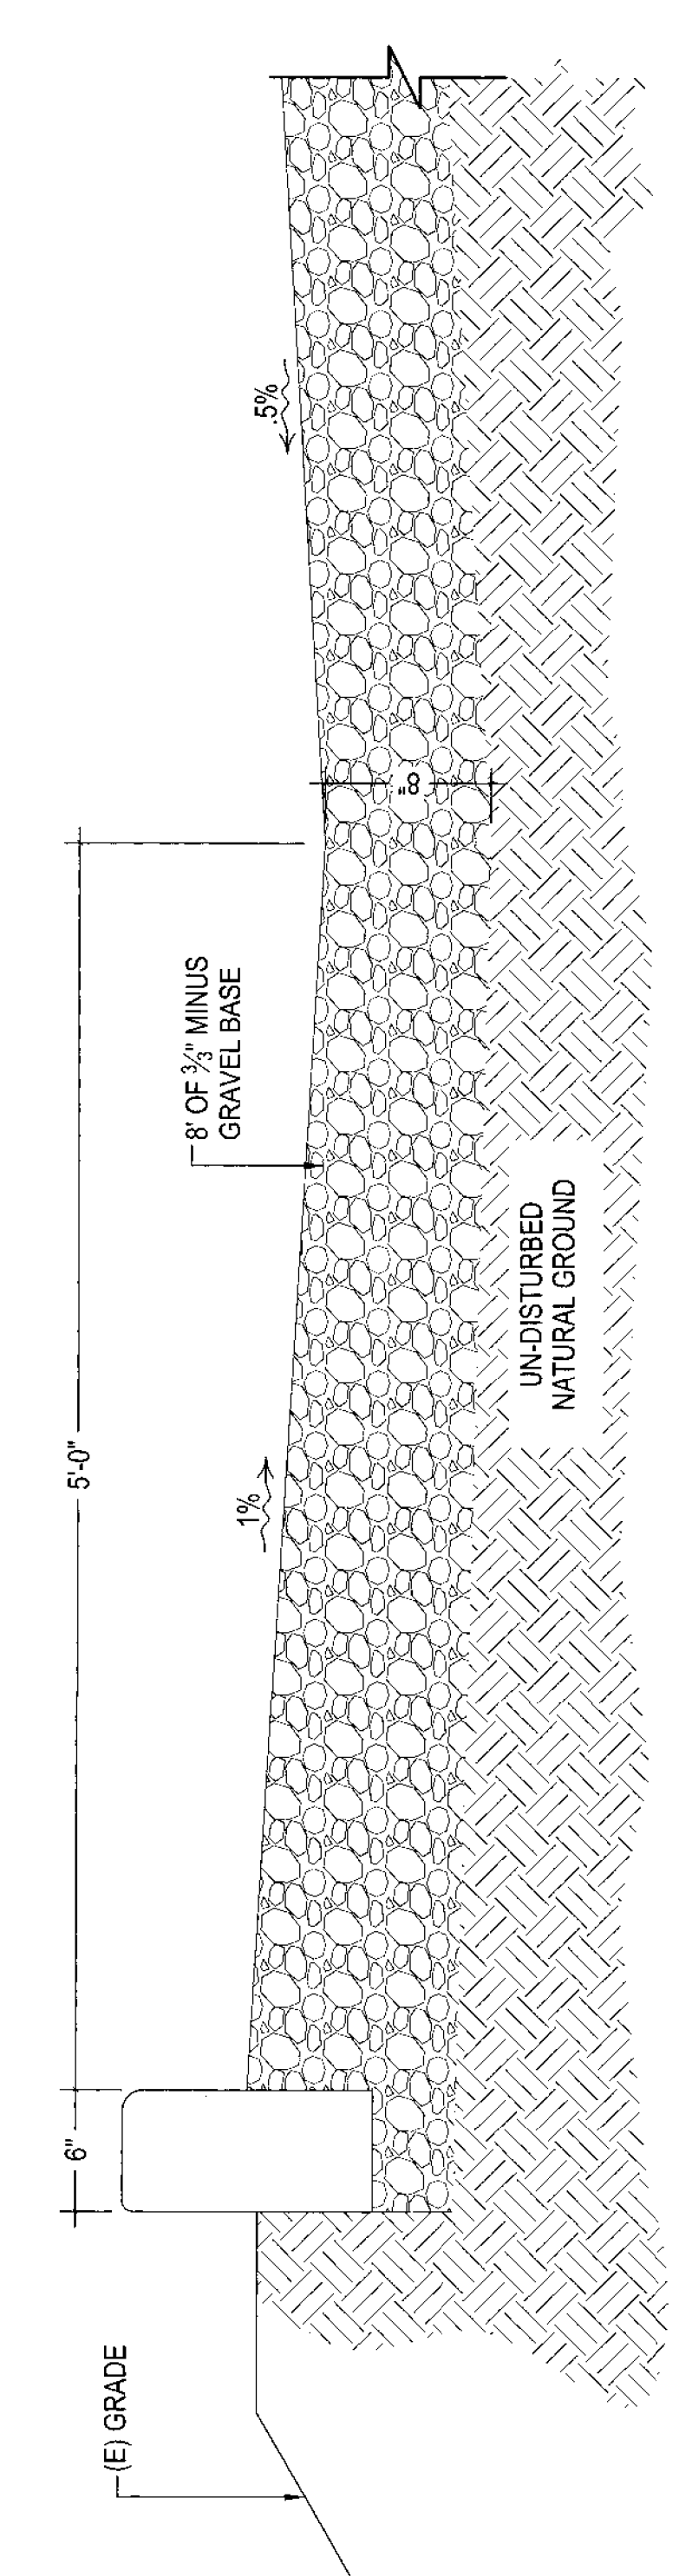

B TYP. CURB @ PARKING LOT VALLEY DRAIN
Scale: N.T.S.

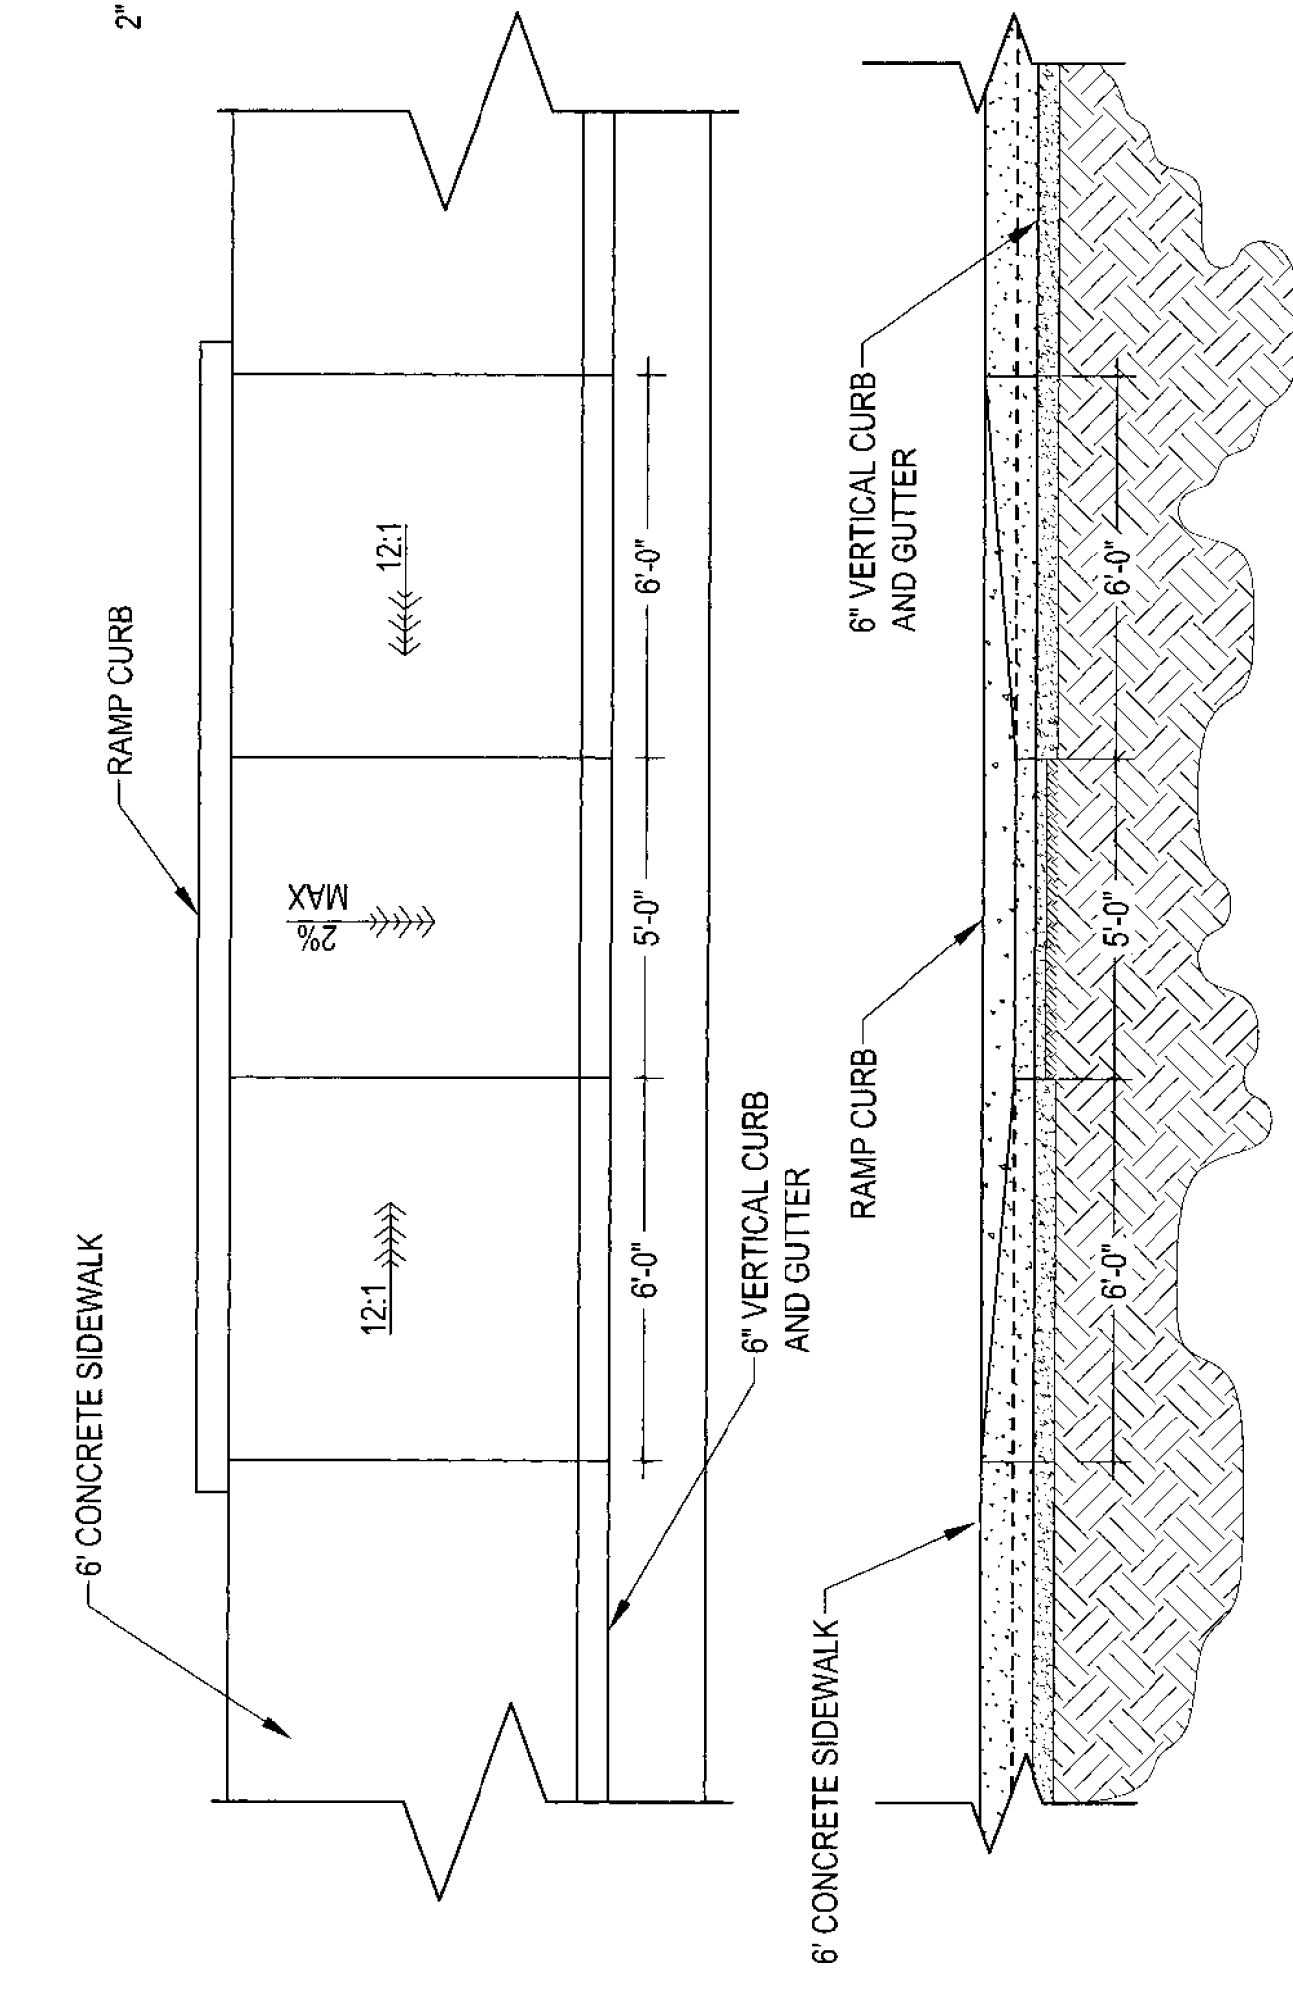


C PEDESTRIAN RAMP w/NO LANDING
N.T.S.


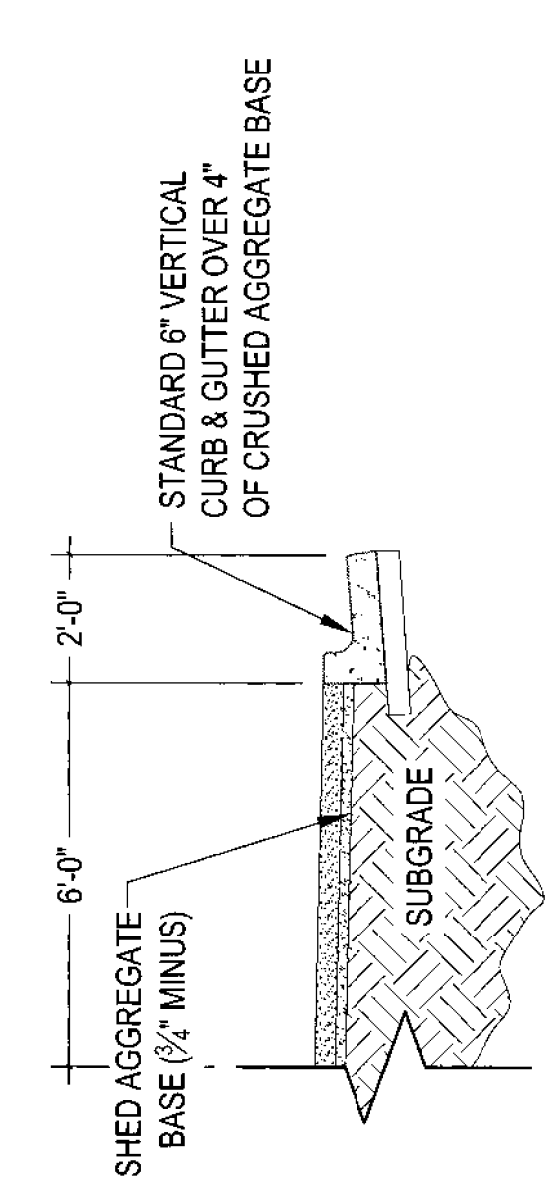


- NOTES:
1. CONTINUOUS PLACEMENT OF CURB AND GUTTER PREFERRED. SCORE INTERVALS 10' O.C. MAX.
 2. BASE TO BE COMPACTED TO EXCEED 95% OF STANDARD PROCTOR DENSITY.
 3. SLOPE SIDEWALK TOWARD PARKING LOT NOT TO EXCEED 1/2" PER FOOT UNLESS NOTED OTHERWISE.
 4. SCORE SIDEWALK @ 5'-0" MAX.
 5. INSTALL 1/2" PREFORMED JOINT MATERIAL WHERE SIDEWALK MEETS EXISTING SIDEWALK.
 6. Fc= 4000PSI


D TYP. CURB DRAIN
N.T.S.

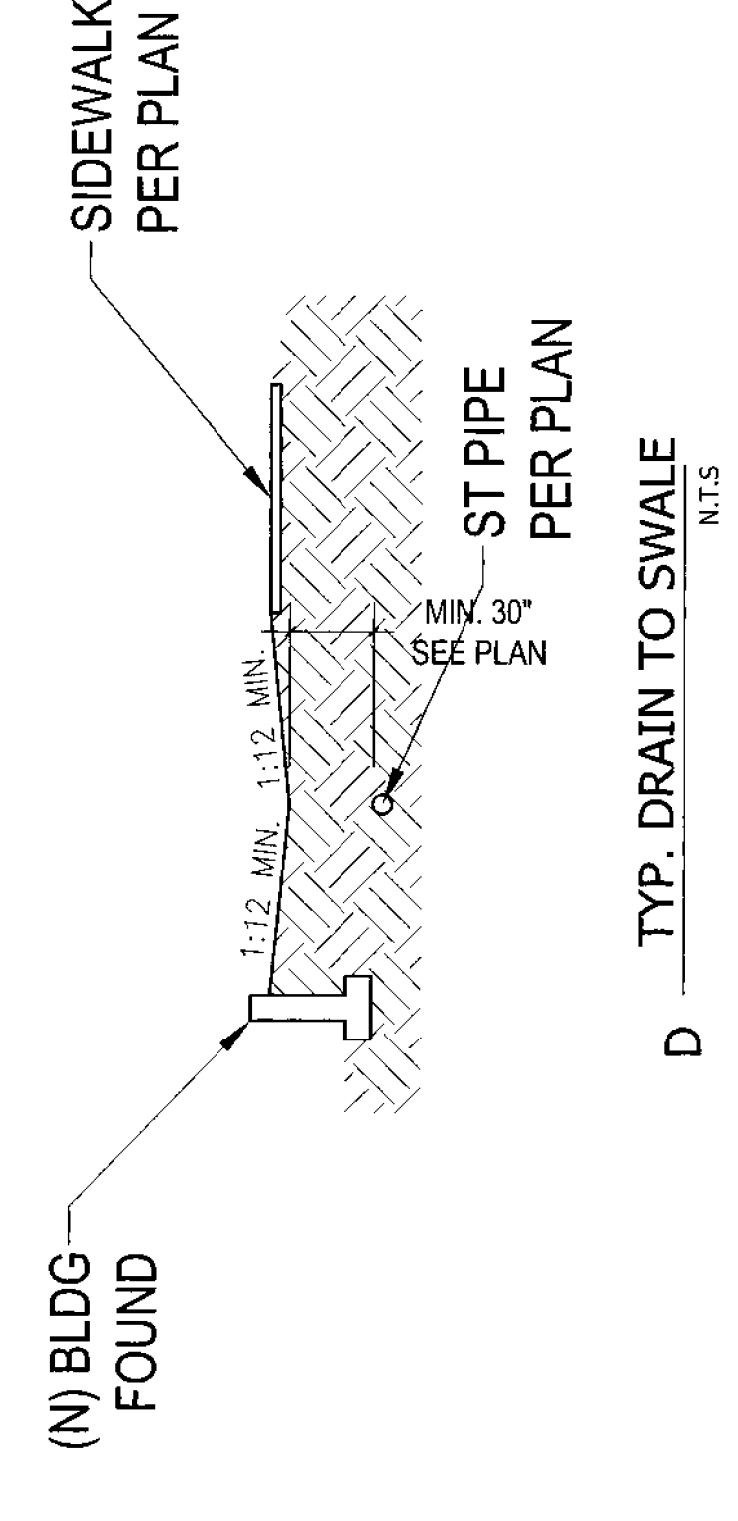

D TYP. DRAIN TO SWALE
N.T.S.

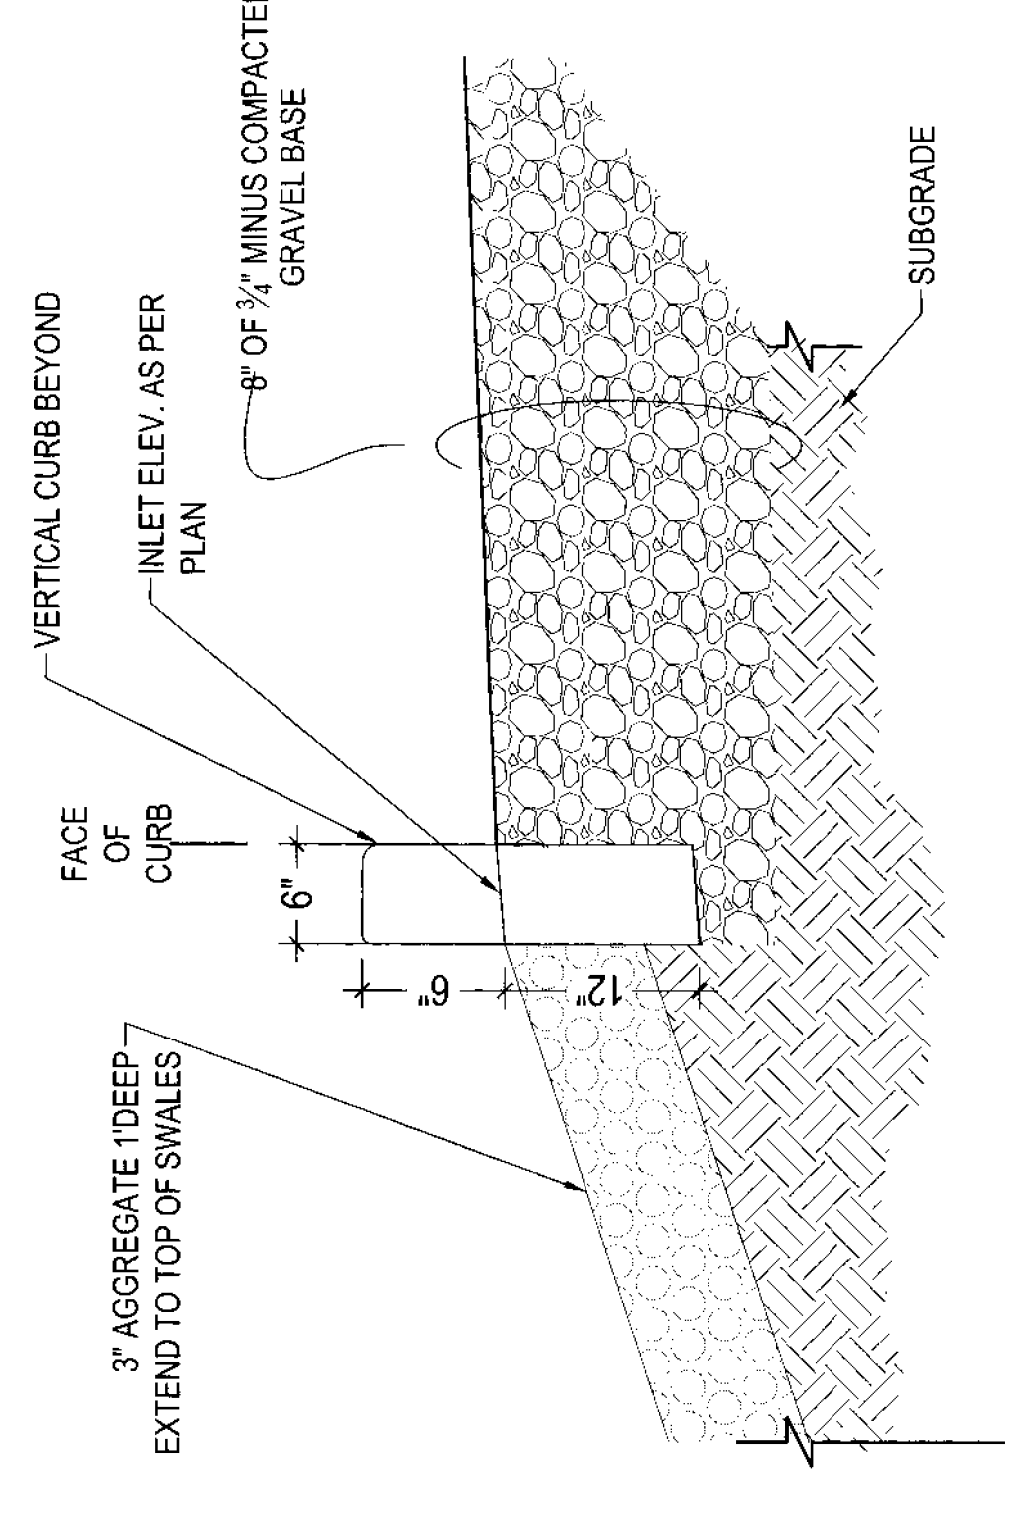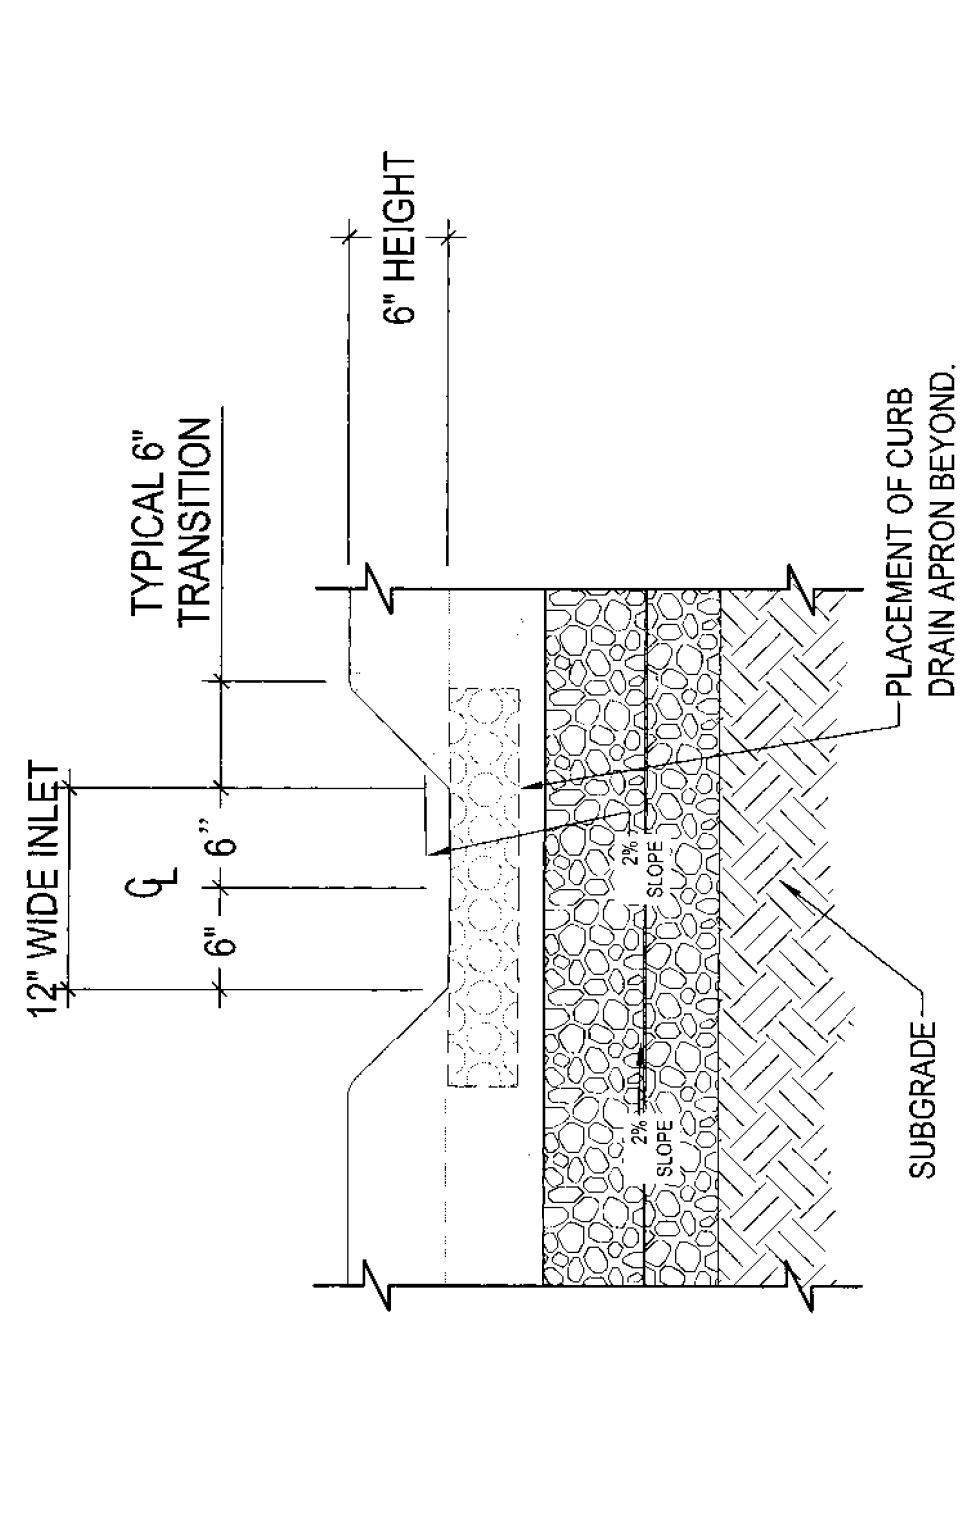

D TYP. CURB PER PLAN
N.T.S.

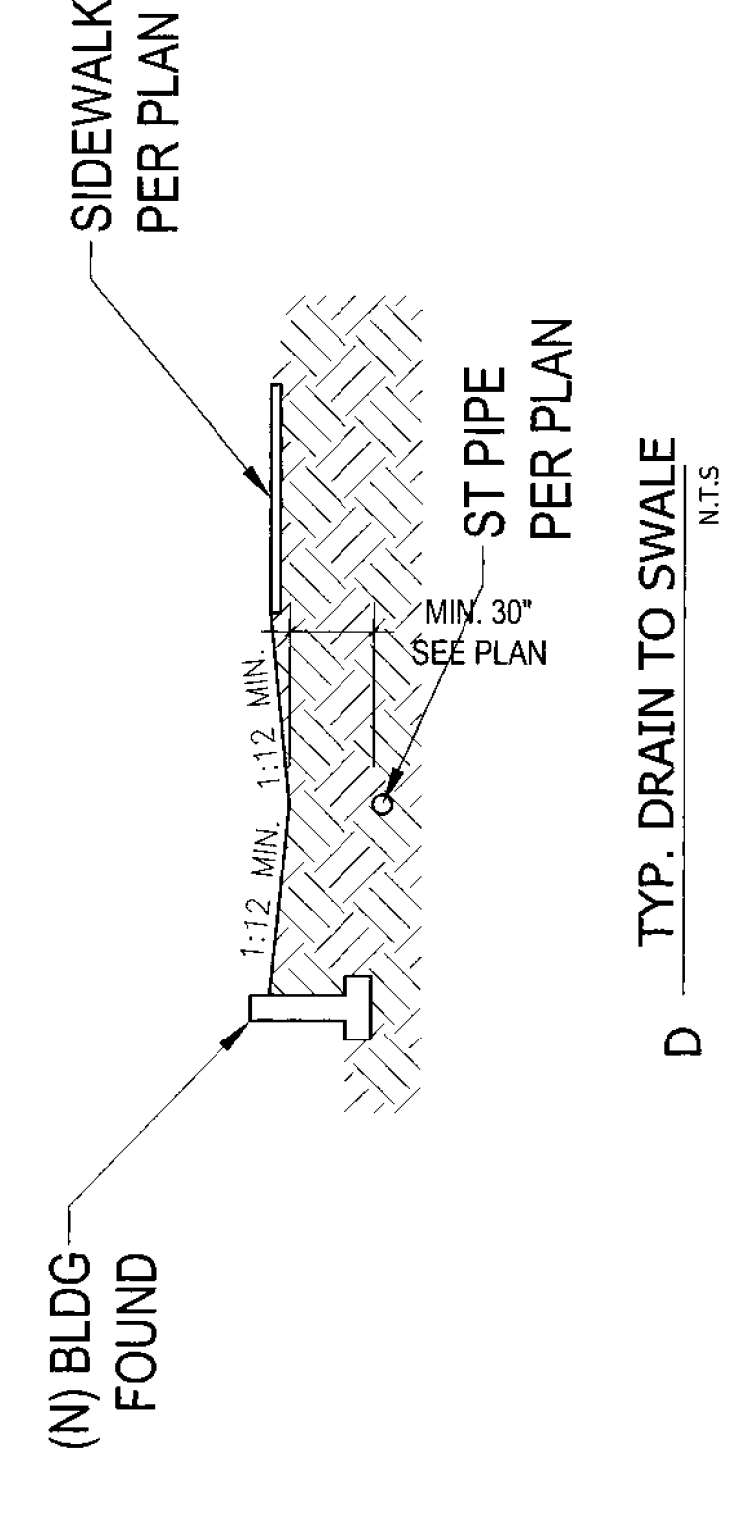


D TYP. DRAIN TO SWALE PER PLAN
N.T.S.

CONSTRUCTION PLAN APPROVAL
BY THE CITY OF COUNCIL

APPROVED BY: _____ DATE: _____

Reviewed By: LHM/BNM
Drawn By: AMC
Approved By: LHM
Print Date: August 16, 2018
DWG Scale: AS SHOWN
Book & Page: NA

DATE	REVISION DESCRIPTION
9/12/2018	REVISION PER ARCHITECT REVIEW

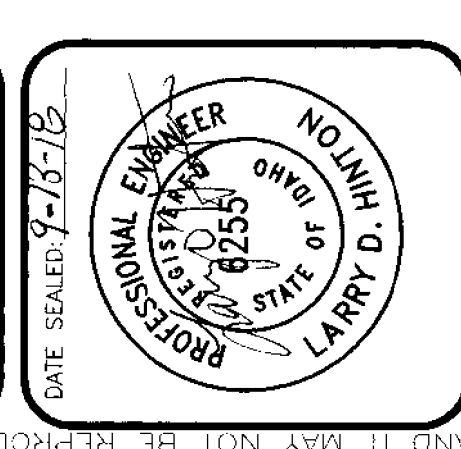

CR3, LLC
CIVIL, STRUCTURAL-ELECTRICAL
ENGINEERING, SURVEYING & PLANNING
368 S.W. 5th Avenue
Hemiston, OR 97838
PH: (541) 889-5411
FAX: (541) 889-2074
WEB: ck3llc.net

SECTIONS AND DETAILS
TRW ARCHITECTURE, CHTD.
COUNCIL COMMUNITY CENTER
COUNCIL, IDAHO
TRW ARCHITECTURE, CHTD.
515 EAST PARKWAY CT.
BOISE, ID 83706

C4.0
SHEET NO. 3 OF 5
DWG NO. C18010.dwg
JOB NO. C18010