




16 KITCHEN SERVE COUNTER NORTH
3/8" = 1'-0"

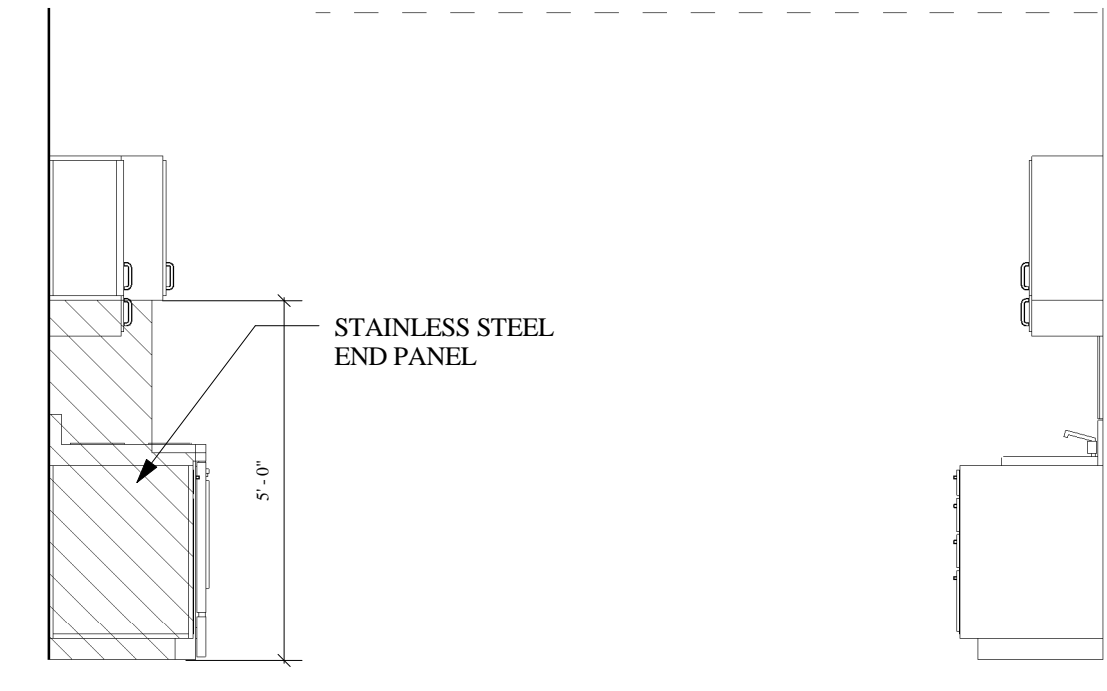


17 KITCHEN MICRO END WALL
3/8" = 1'-0"

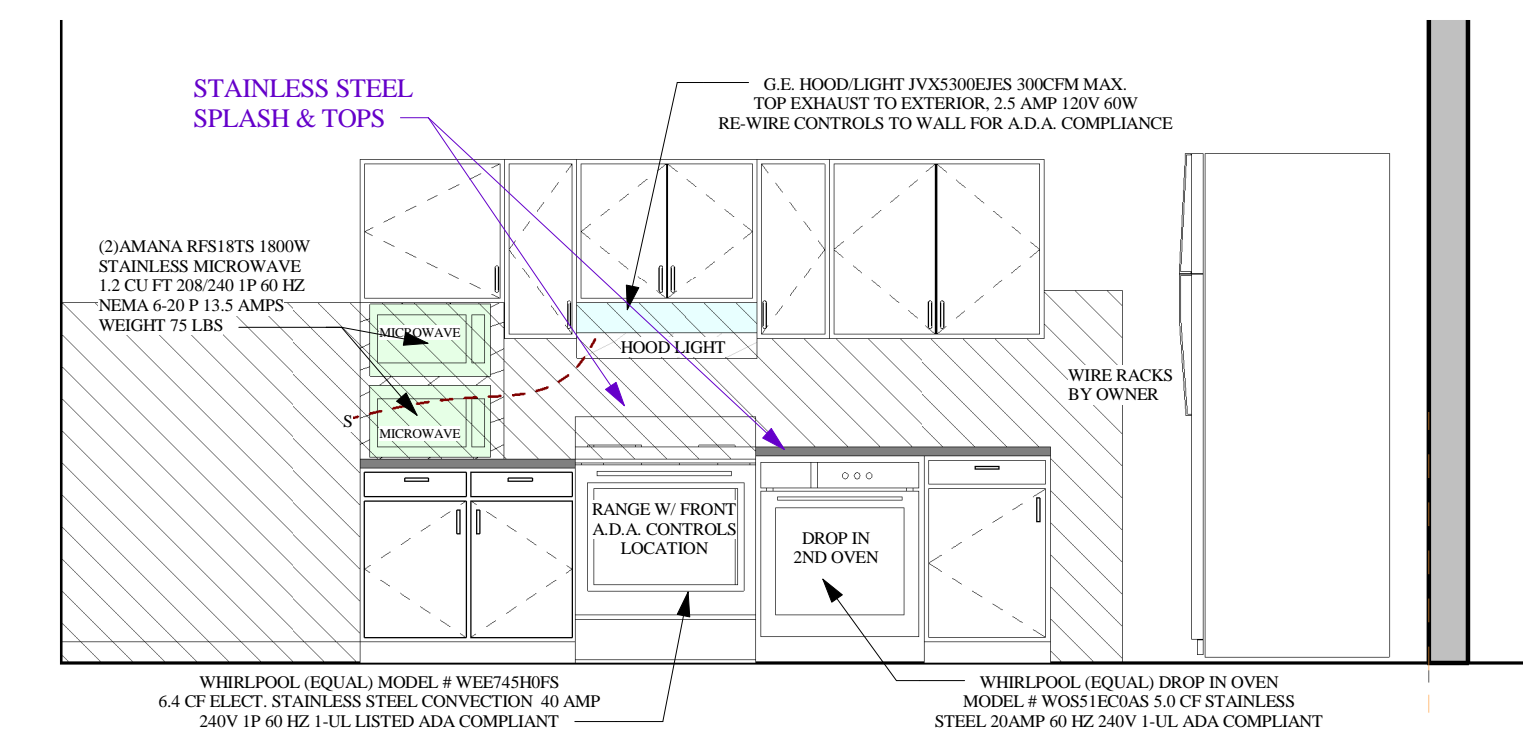


12 KITCHEN ELEV. EAST WALL
3/8" = 1'-0"

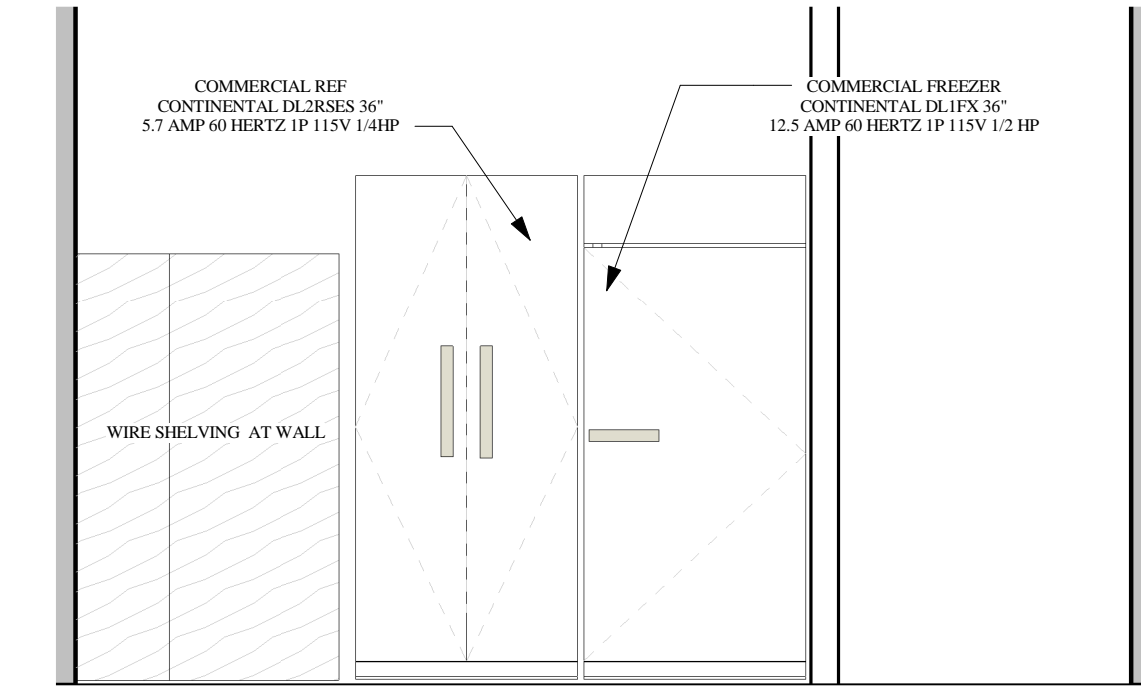


13 KITCHEN SOUTH WALL
3/8" = 1'-0"

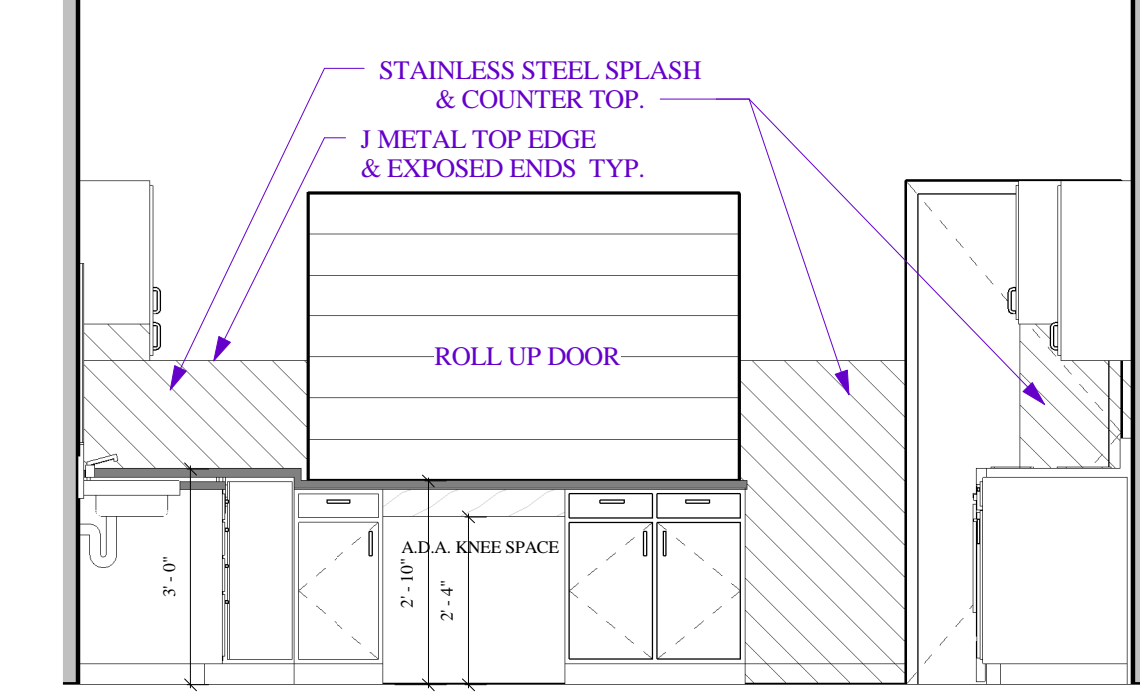


14 KITCHEN NORTH WALL
3/8" = 1'-0"

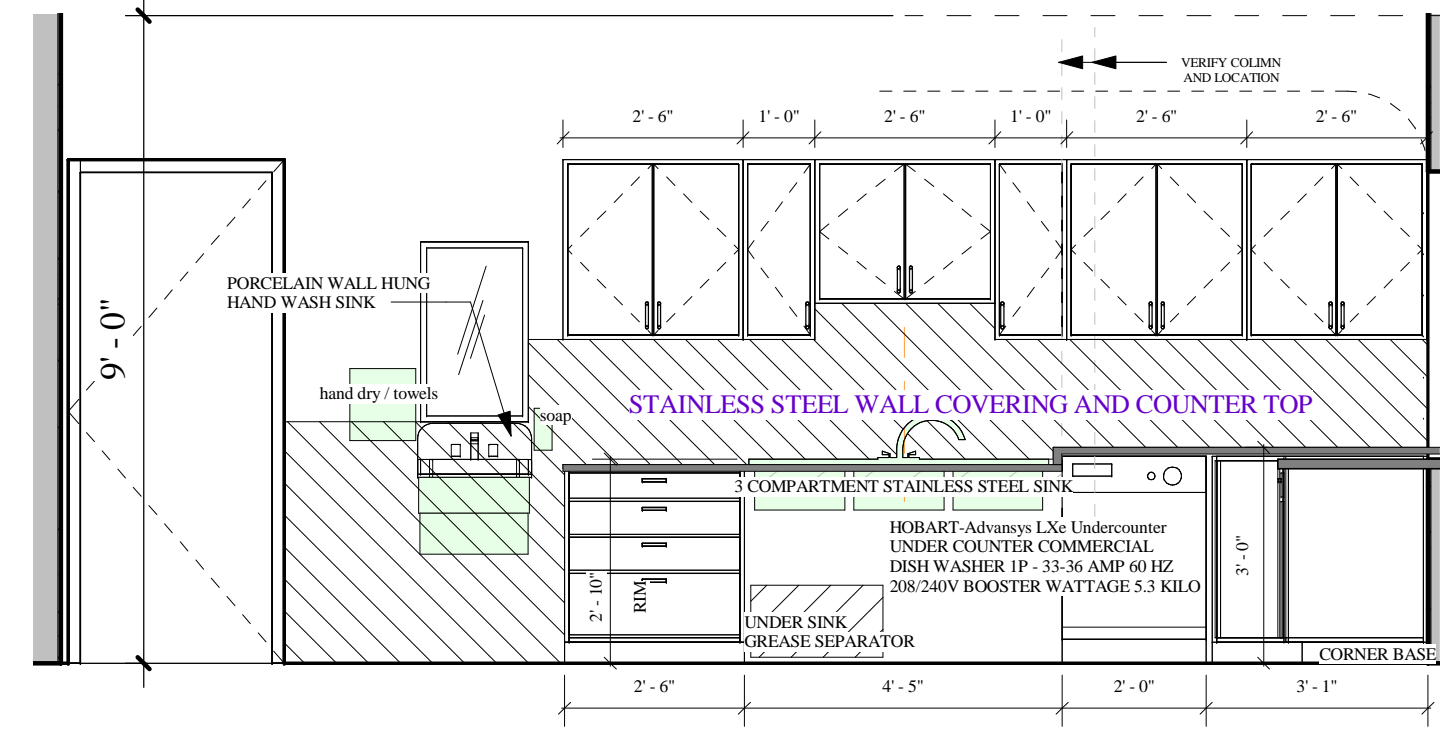


15 KITCHEN WEST WALL
3/8" = 1'-0"

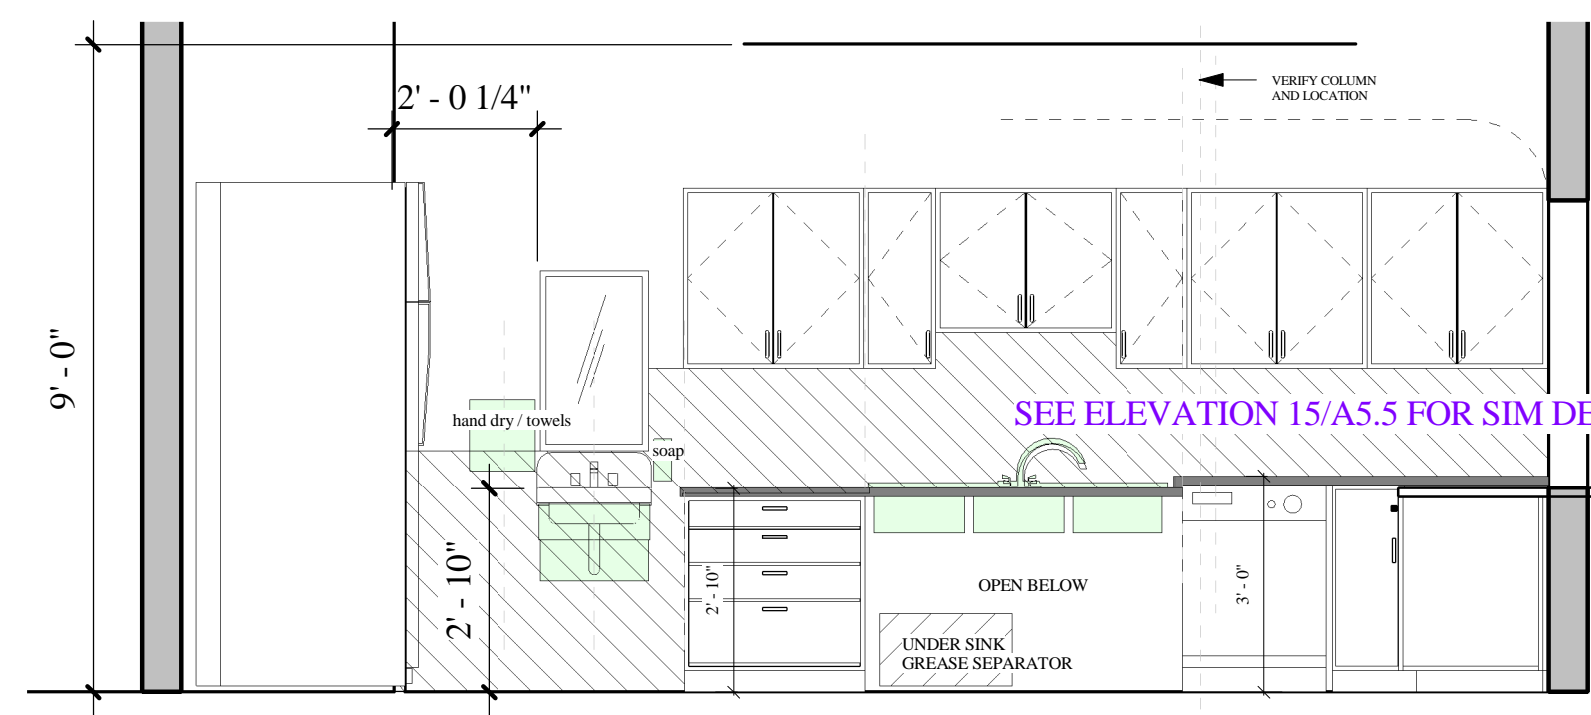


11 KITCHEN ELEV. WEST WALL
3/8" = 1'-0"

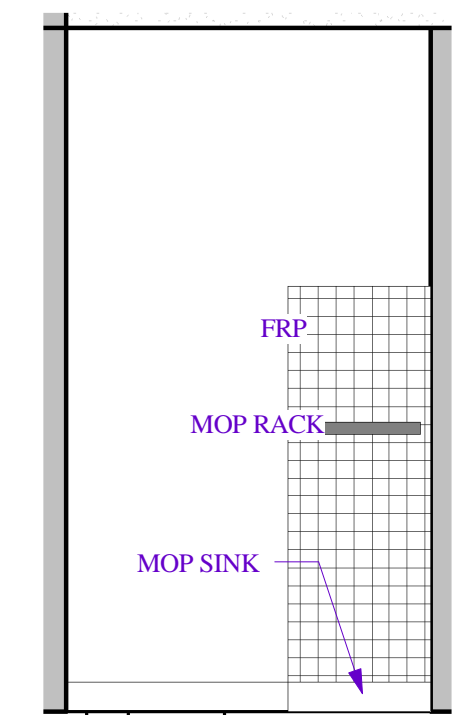


10 MOP SINK S. WALL
3/8" = 1'-0"

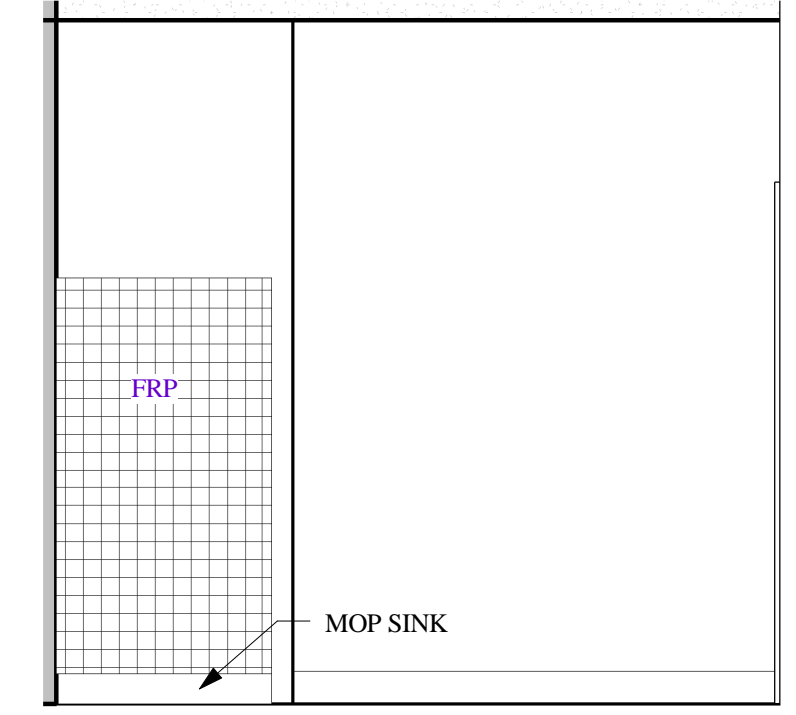


9 MOP SINK W. WALL
3/8" = 1'-0"

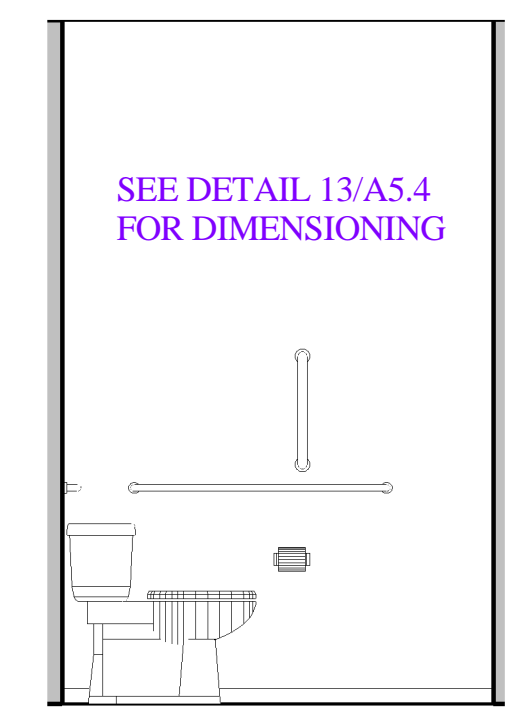


8 M/ A.D.A. W/C S. WALL
3/8" = 1'-0"

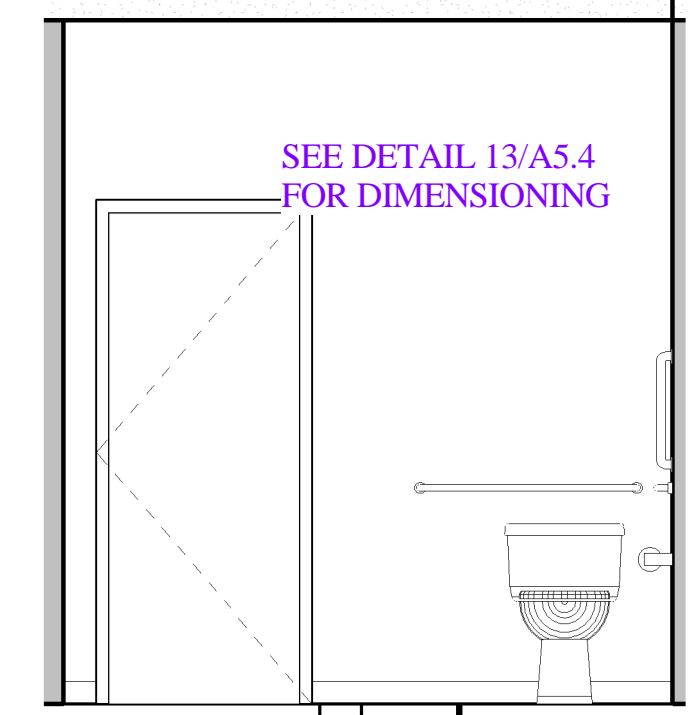


7 M/ A.D.A. W/C E. WALL
3/8" = 1'-0"

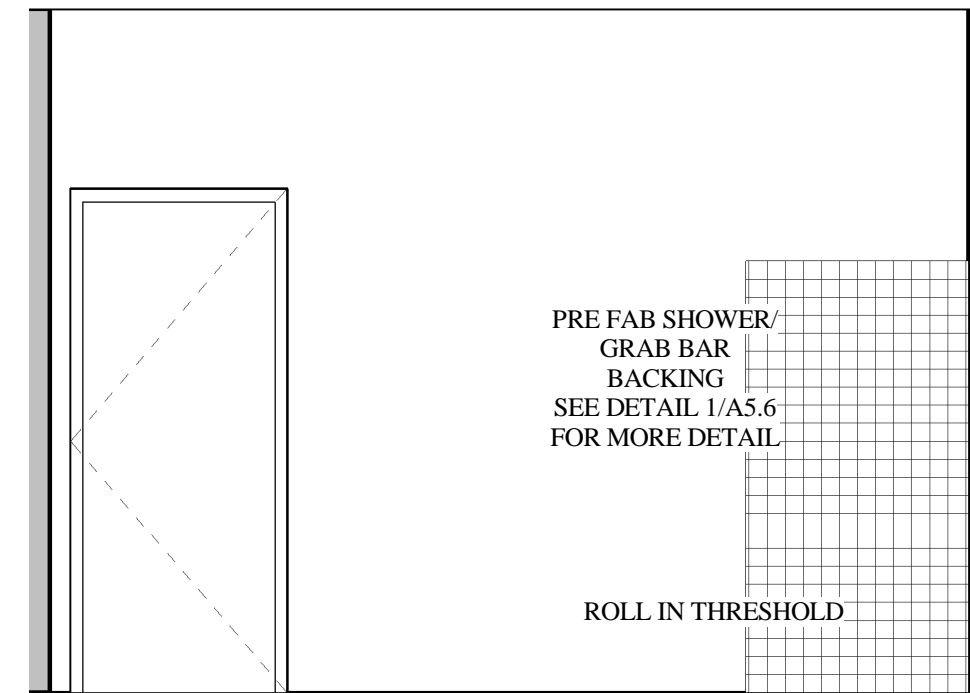


6 M/ SHOWER S. WALL
3/8" = 1'-0"

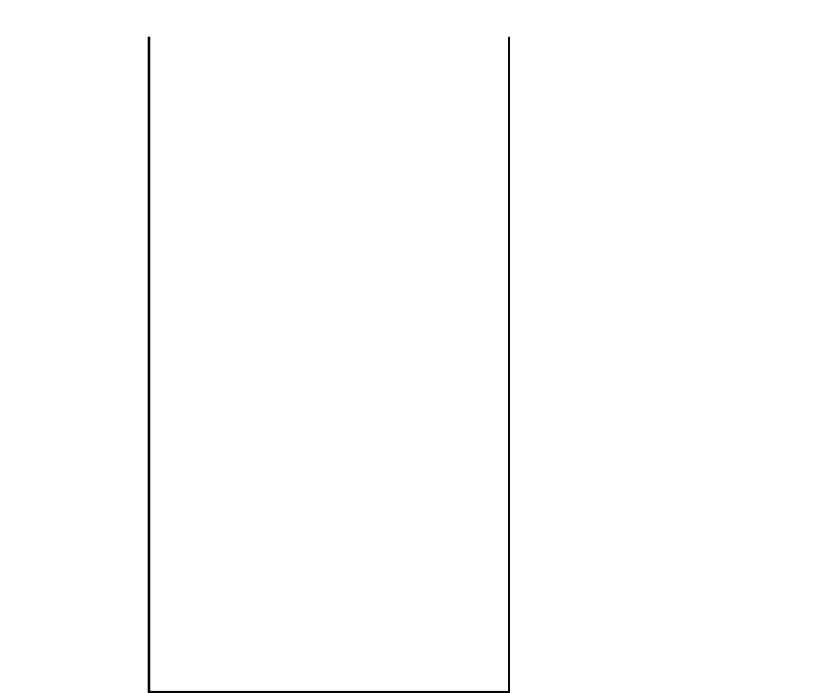


5 M/ SHOWER E. WALL
3/8" = 1'-0"

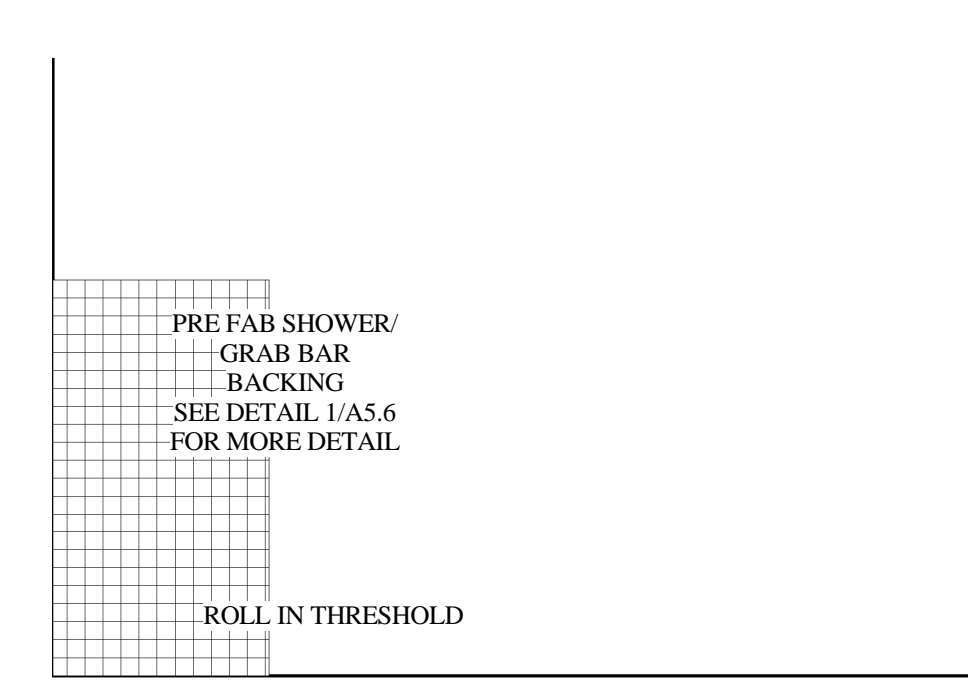


4 M/ SHOWER N. WALL
3/8" = 1'-0"

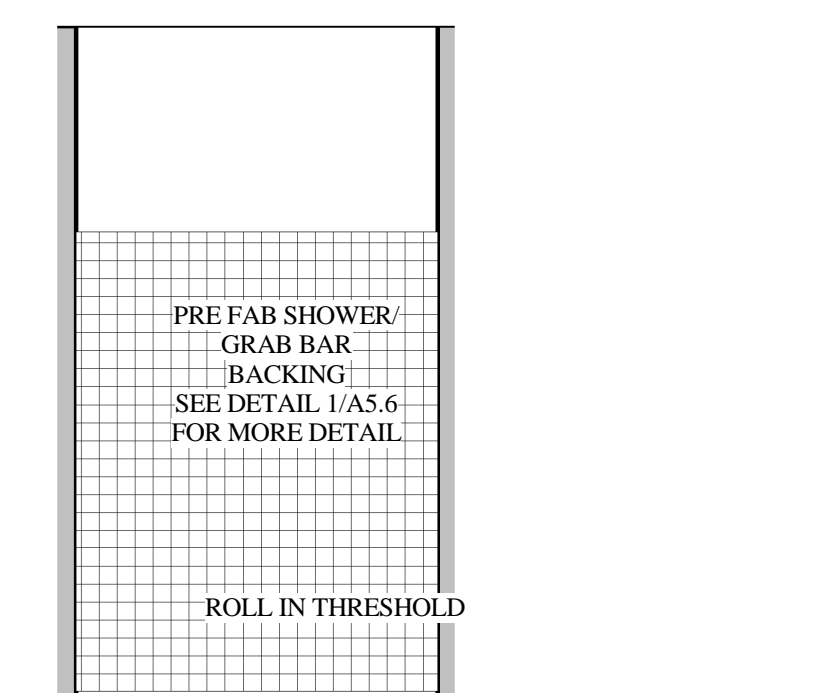

3 M/ SHOWER W. WALL
3/8" = 1'-0"

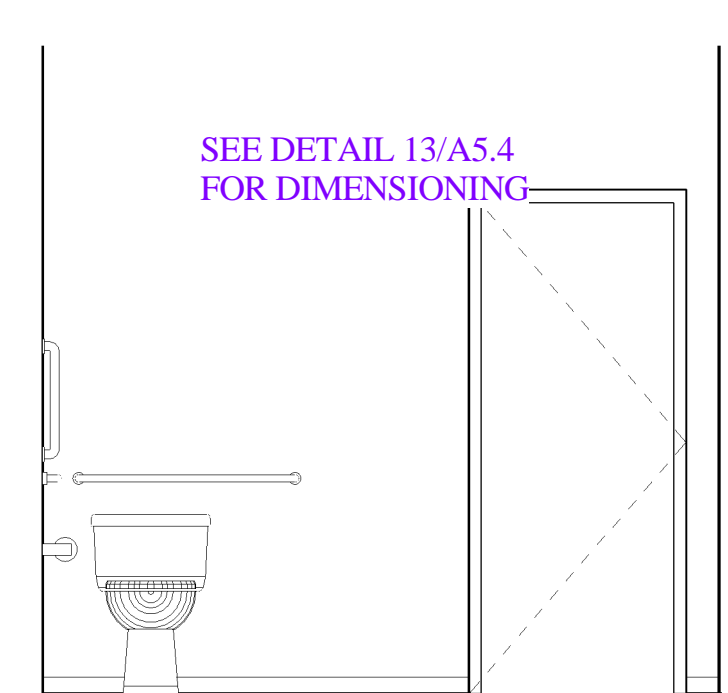

2 W/ A.D.A. W/C E. WALL
3/8" = 1'-0"

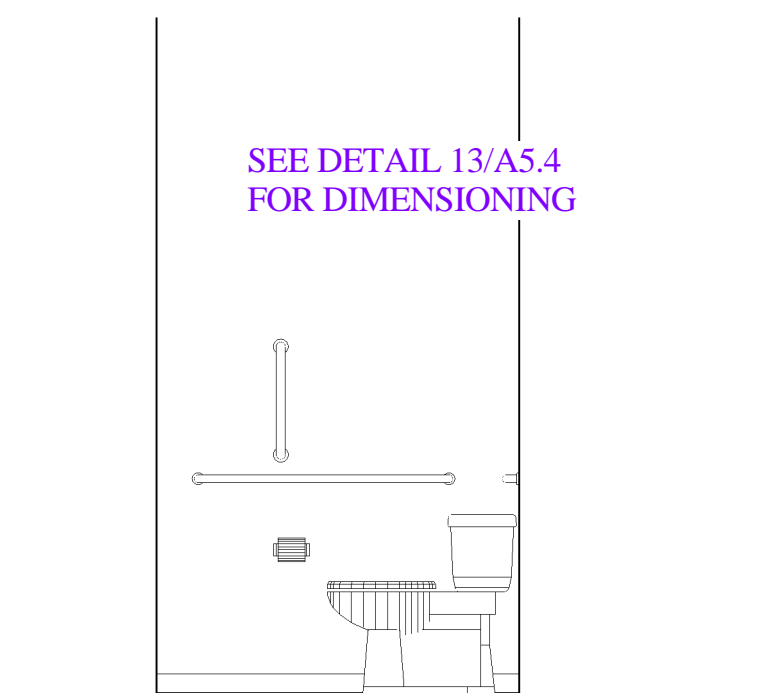

1 W/ A.D.A. W/C N. WALL
3/8" = 1'-0"